

MAIN FLOOR PLAN 'A' 1294 SF

SCALE: 1/8" = 1'-0"




1294 S.F.
SENIORS
RESIDENCE FOR
CHARIS LACOMBE

SEPTEMBER 6/18
MAIN
FLOOR PLAN

DRAWN: PJB
JOB: 17-0411

THIS DRAWING IS COPYRIGHTED BY PJB DESIGN CONSULTANTS AND SHALL NOT BE COPIED/REPRODUCED IN ANY WAY

#201, 4892-46 St. Lacombe, Alberta T4L 2B4 Ph(403)782-4323 sales@pjbdesign.com

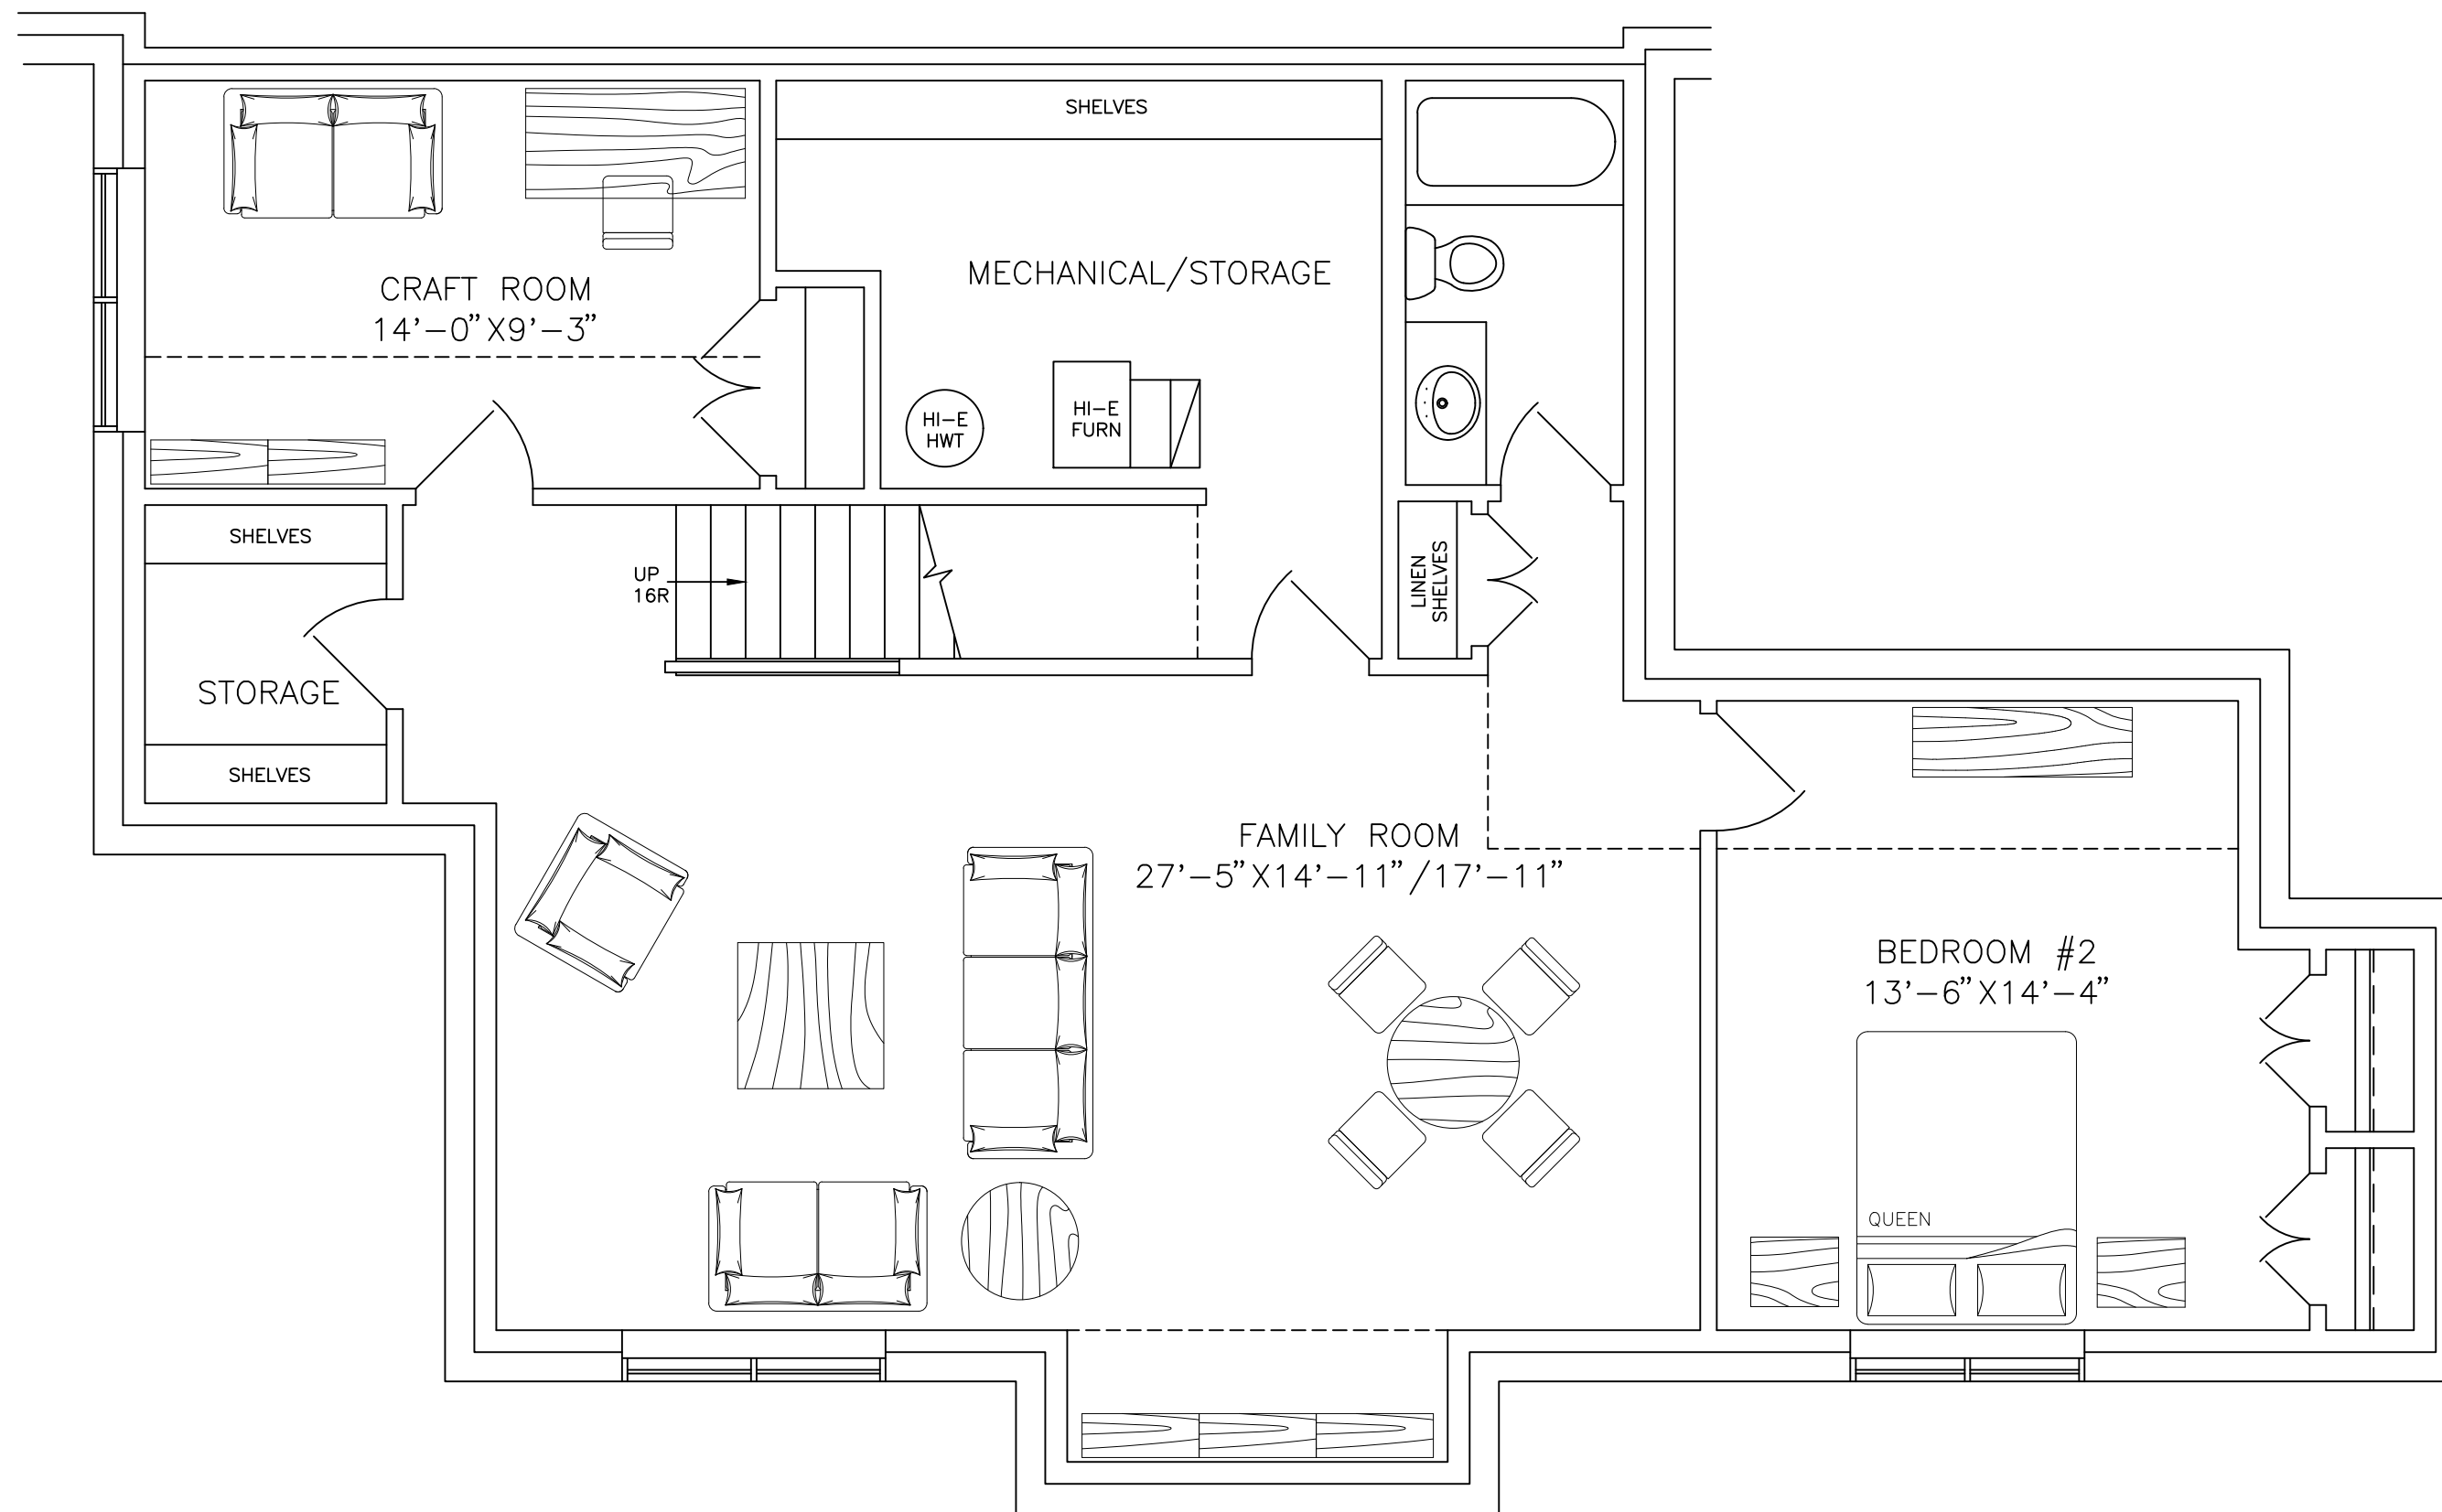

LOWER FLOOR PLAN 'A' 1285 SF

SCALE: 1/8"=1'-0"



#201, 4892-46 St. Lacombe, Alberta T4L 2B4 Ph(403)782-4323 sales@pjbdesign.com

1294 S.F.
SENIORS
RESIDENCE FOR
CHARIS LACOMBE

THIS DRAWING IS COPYRIGHTED BY PJB DESIGN CONSULTANTS AND SHALL NOT BE COPIED/REPRODUCED IN ANY WAY

SEPTEMBER 6/18

LOWER
FLOOR PLAN

DRAWN: PJB
JOB: 17-0411