

MAIN FLOOR PLAN 'A' 1294 SF

SCALE: 1/8" = 1'-0"




1294 S.F.
SENIORS
RESIDENCE FOR
CHARIS LACOMBE

SEPTEMBER 6/18
MAIN
FLOOR PLAN

DRAWN: PJB
JOB: 17-0411

THIS DRAWING IS COPYRIGHTED BY PJB DESIGN CONSULTANTS AND SHALL NOT BE COPIED/REPRODUCED IN ANY WAY

#201, 4892-46 St. Lacombe, Alberta T4L 2B4 Ph(403)782-4323 sales@pjbdesign.com

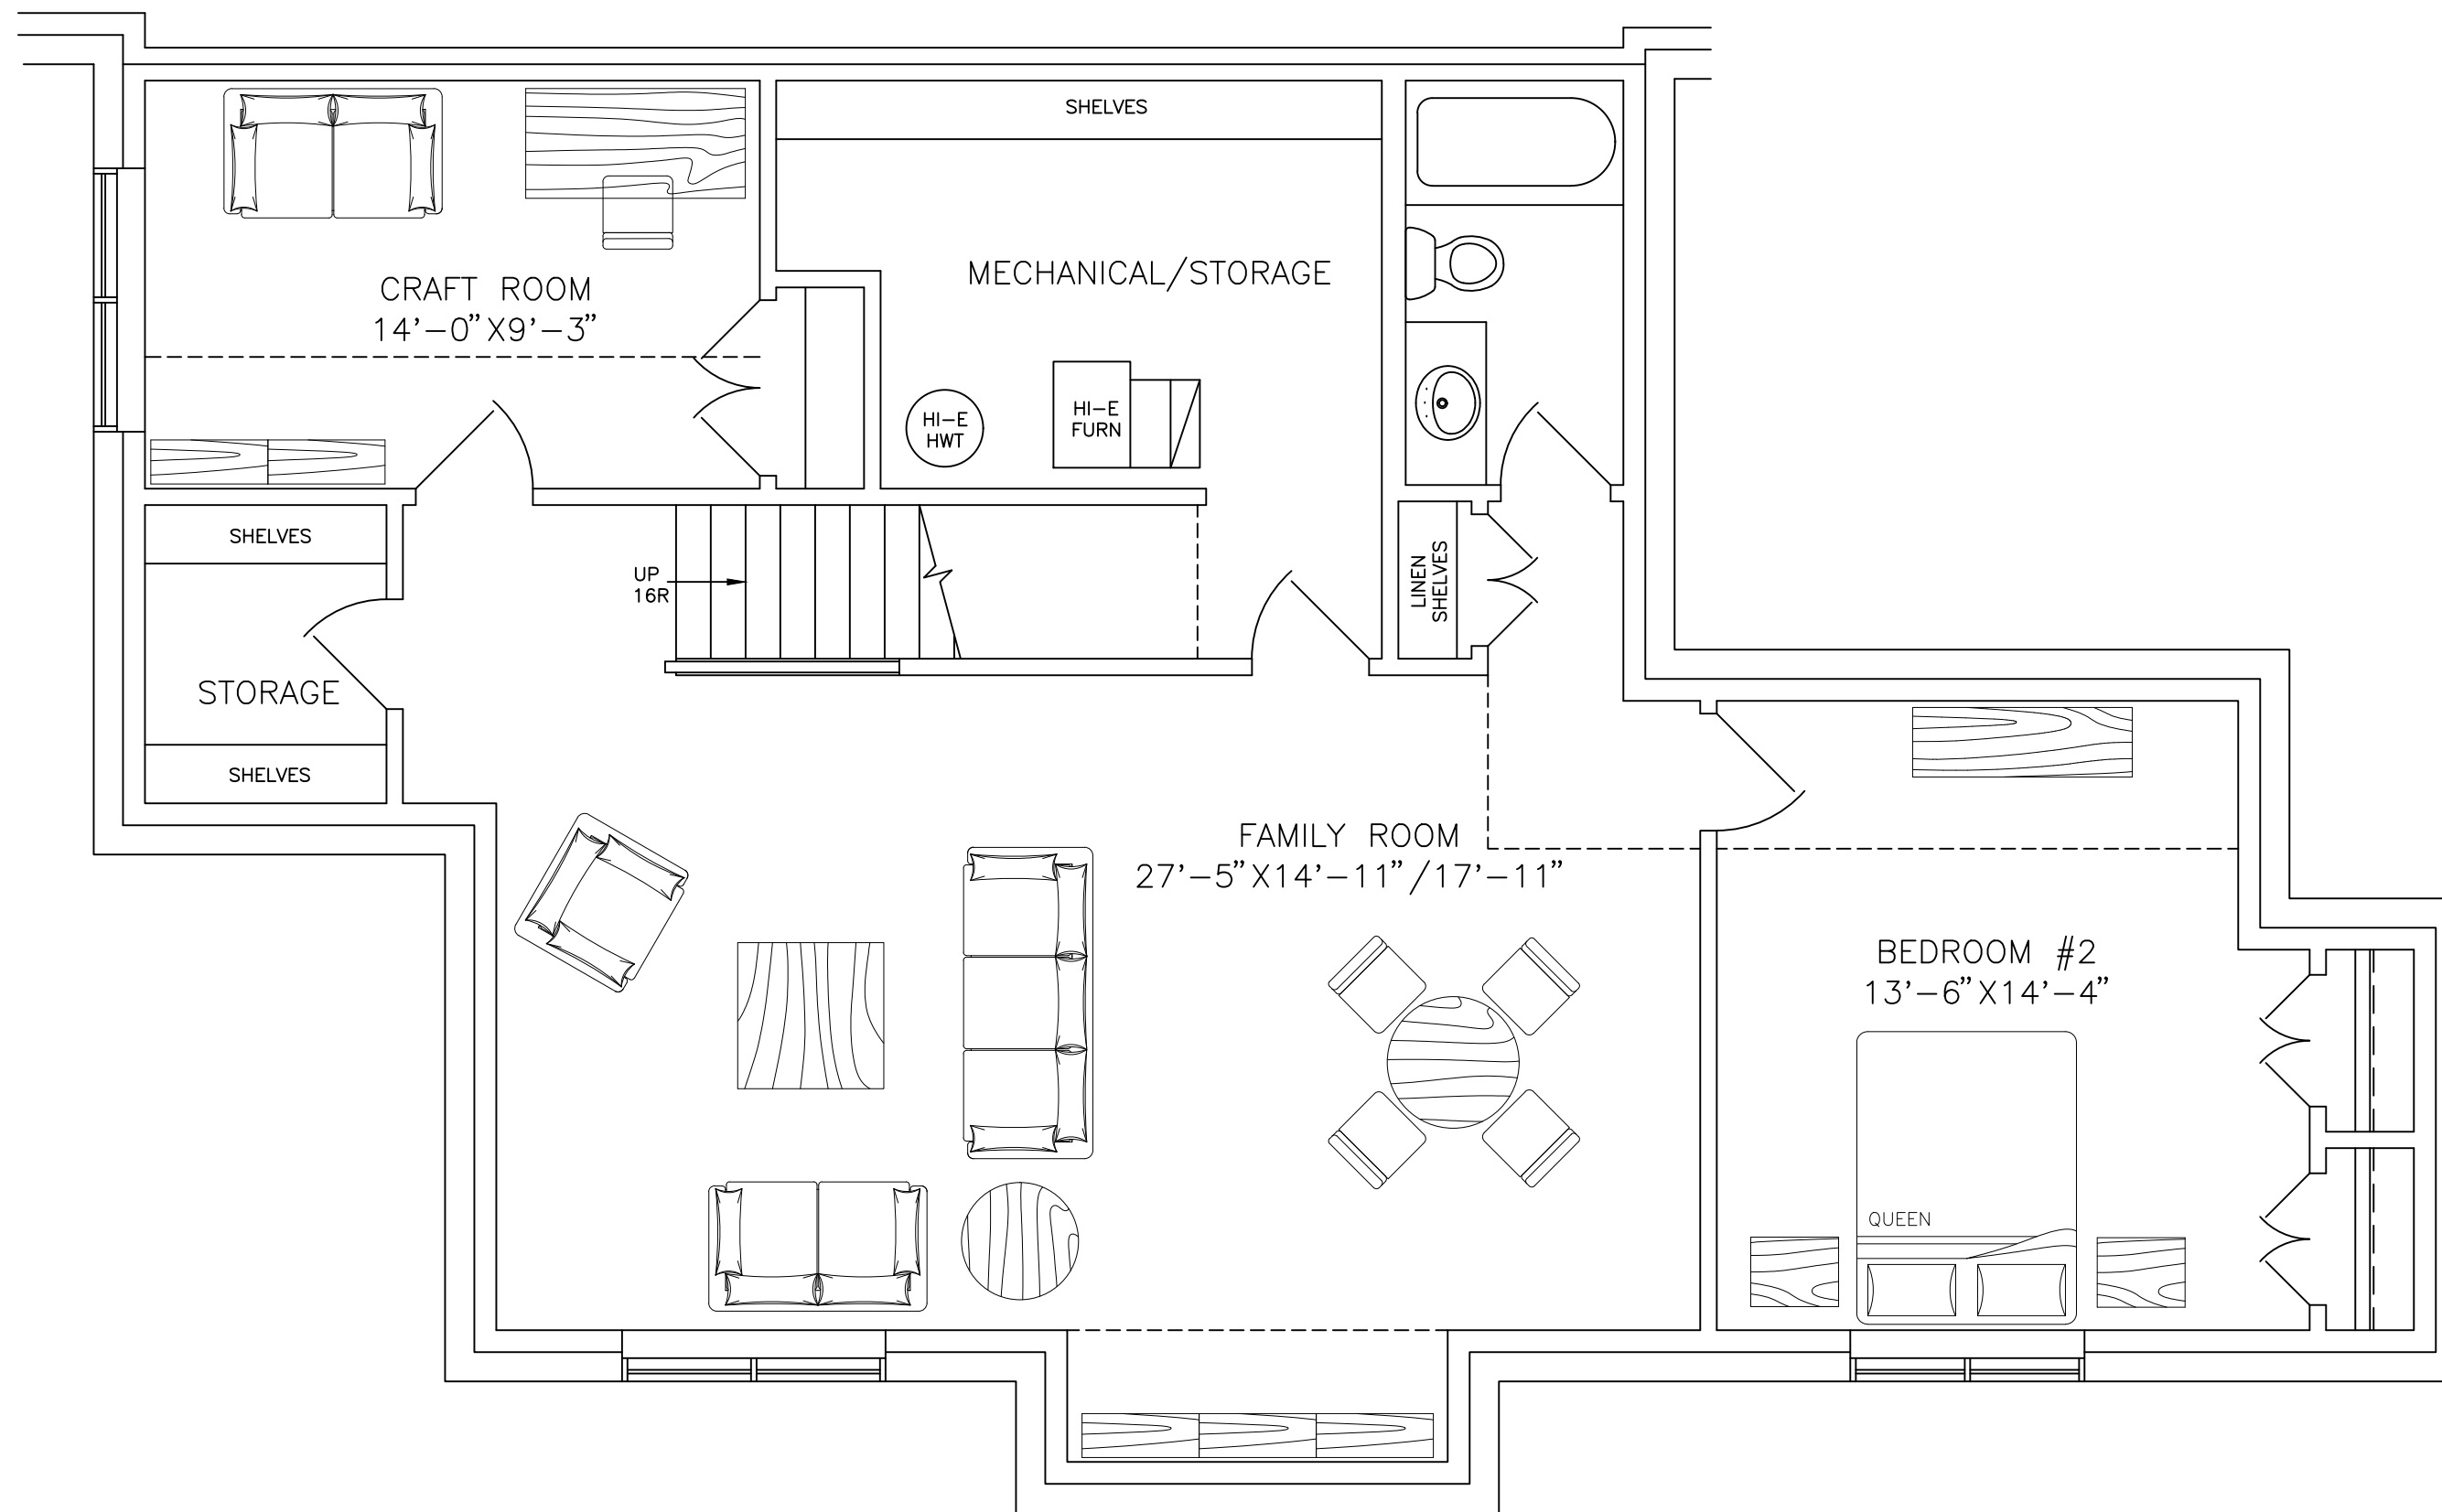

LOWER FLOOR PLAN 'A' 1285 SF
 SCALE: 1/8"=1'-0"



#201, 4892-46 St. Lacombe, Alberta T4L 2B4 Ph(403)782-4323 sales@pjbdesign.com


1294 S.F.
 SENIORS
 RESIDENCE FOR
 CHARIS LACOMBE

THIS DRAWING IS COPYRIGHTED BY PJB DESIGN CONSULTANTS AND SHALL NOT BE COPIED/REPRODUCED IN ANY WAY

SEPTEMBER 6/18
 LOWER
 FLOOR PLAN

DRAWN: PJB
 JOB: 17-0411

THE MATERIALS SPECIFIED AND STANDARD CONSTRUCTION PROCEDURES OR METHODS SHOWN ON THIS DRAWING ARE AS RECOMMENDED BY PJB DESIGN CONSULTANTS. THE ACTUAL MATERIALS/STANDARDS USED ON THE STRUCTURE SHALL BE PER THE CONTRACT BETWEEN THE OWNER AND THE CONTRACTOR. UNDER NO CIRCUMSTANCES SHALL THE MATERIALS/STANDARDS USED BE BELOW THE MINIMUM STANDARDS REQUIRED BY THE ALBERTA BUILDING CODE, LATEST EDITION AND REVISION. DO NOT SCALE DRAWINGS, USE NOTED MEASUREMENTS ONLY. ANY ERRORS / OMISSIONS OR DISCREPANCIES ARE TO BE REPORTED TO DESIGNER/BUILDER PRIOR TO CONSTRUCTION AND/OR FABRICATION. PROFESSIONAL LIABILITY OF PJB DESIGN CONSULTANTS IS LIMITED TO THE REVISIONS OF THESE DRAWINGS IF REQUIRED.

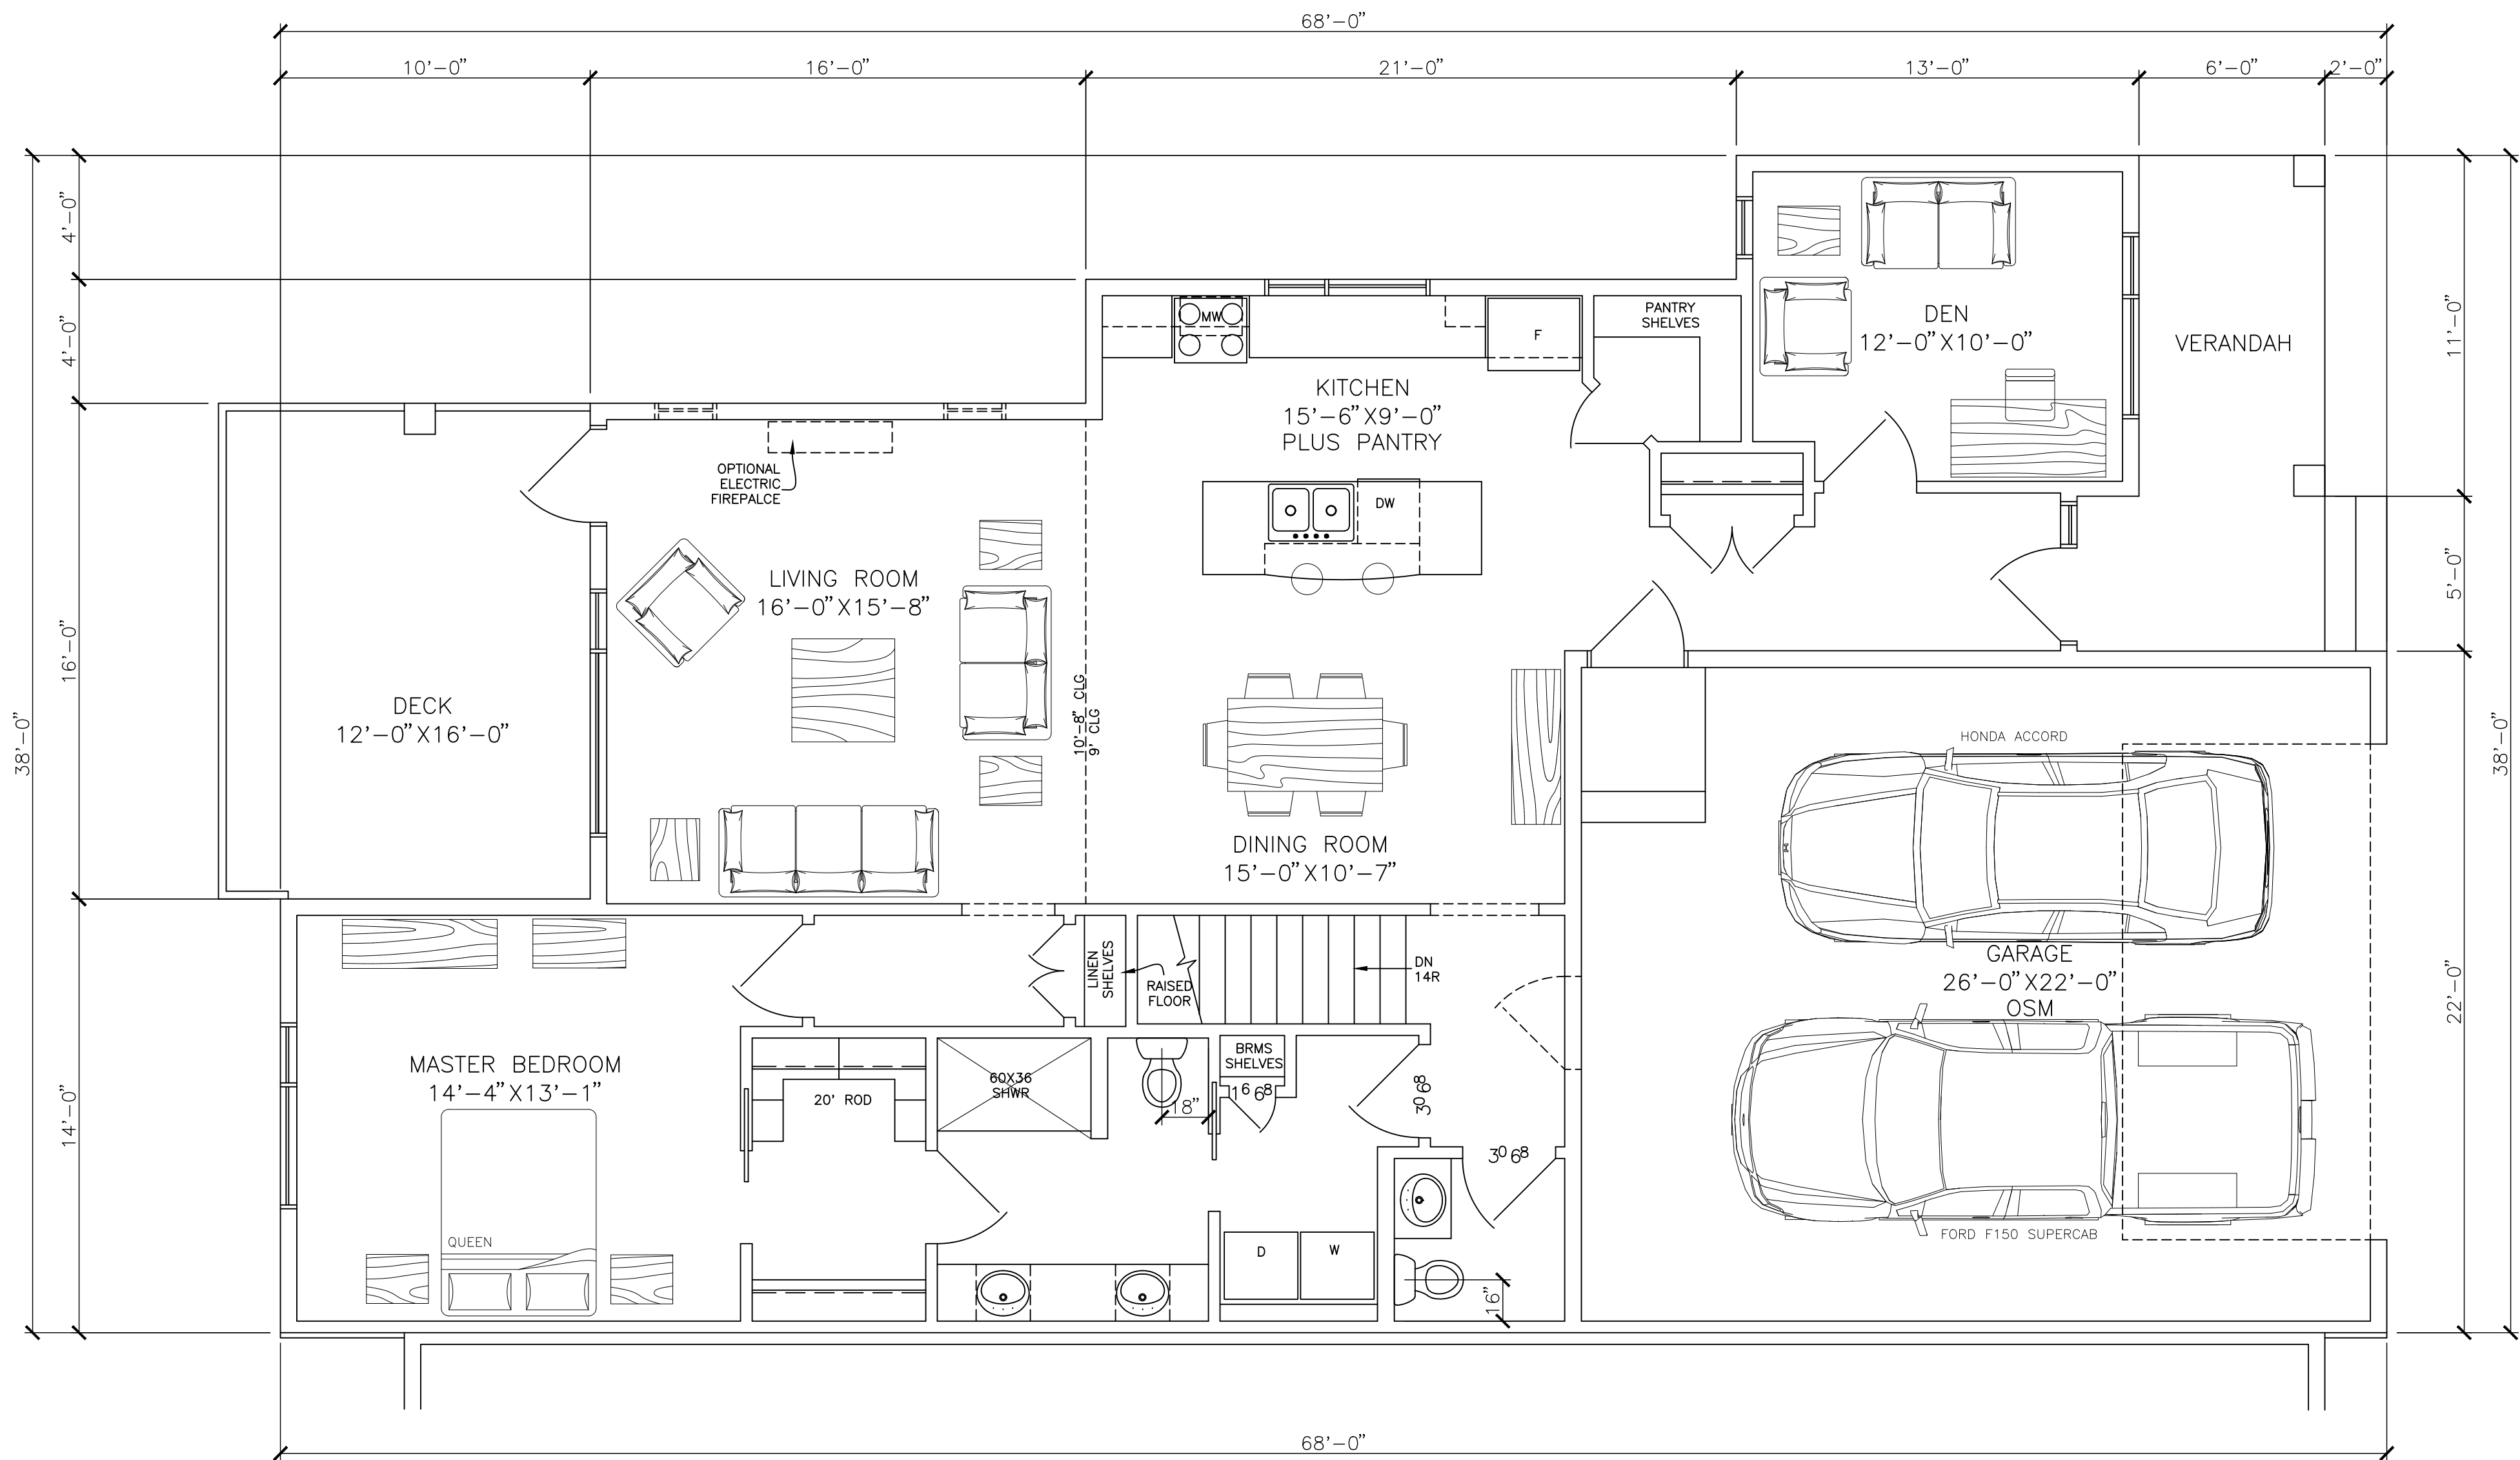

MAIN FLOOR PLAN 'B' 1422 SF

SCALE: 1/8" = 1'-0"




#201, 4892-46 St. Lacombe, Alberta T4L 2B4 Ph(403)782-4323 sales@pjbdesign.com

1422 S.F.
SENIORS
RESIDENCE FOR
CHARIS LACOMBE

THIS DRAWING IS COPYRIGHTED BY PJB DESIGN CONSULTANTS AND SHALL NOT BE COPIED/REPRODUCED IN ANY WAY

NOVEMBER 28/17
MAIN
FLOOR PLAN

DRAWN: PJB
 JOB: 17-0411

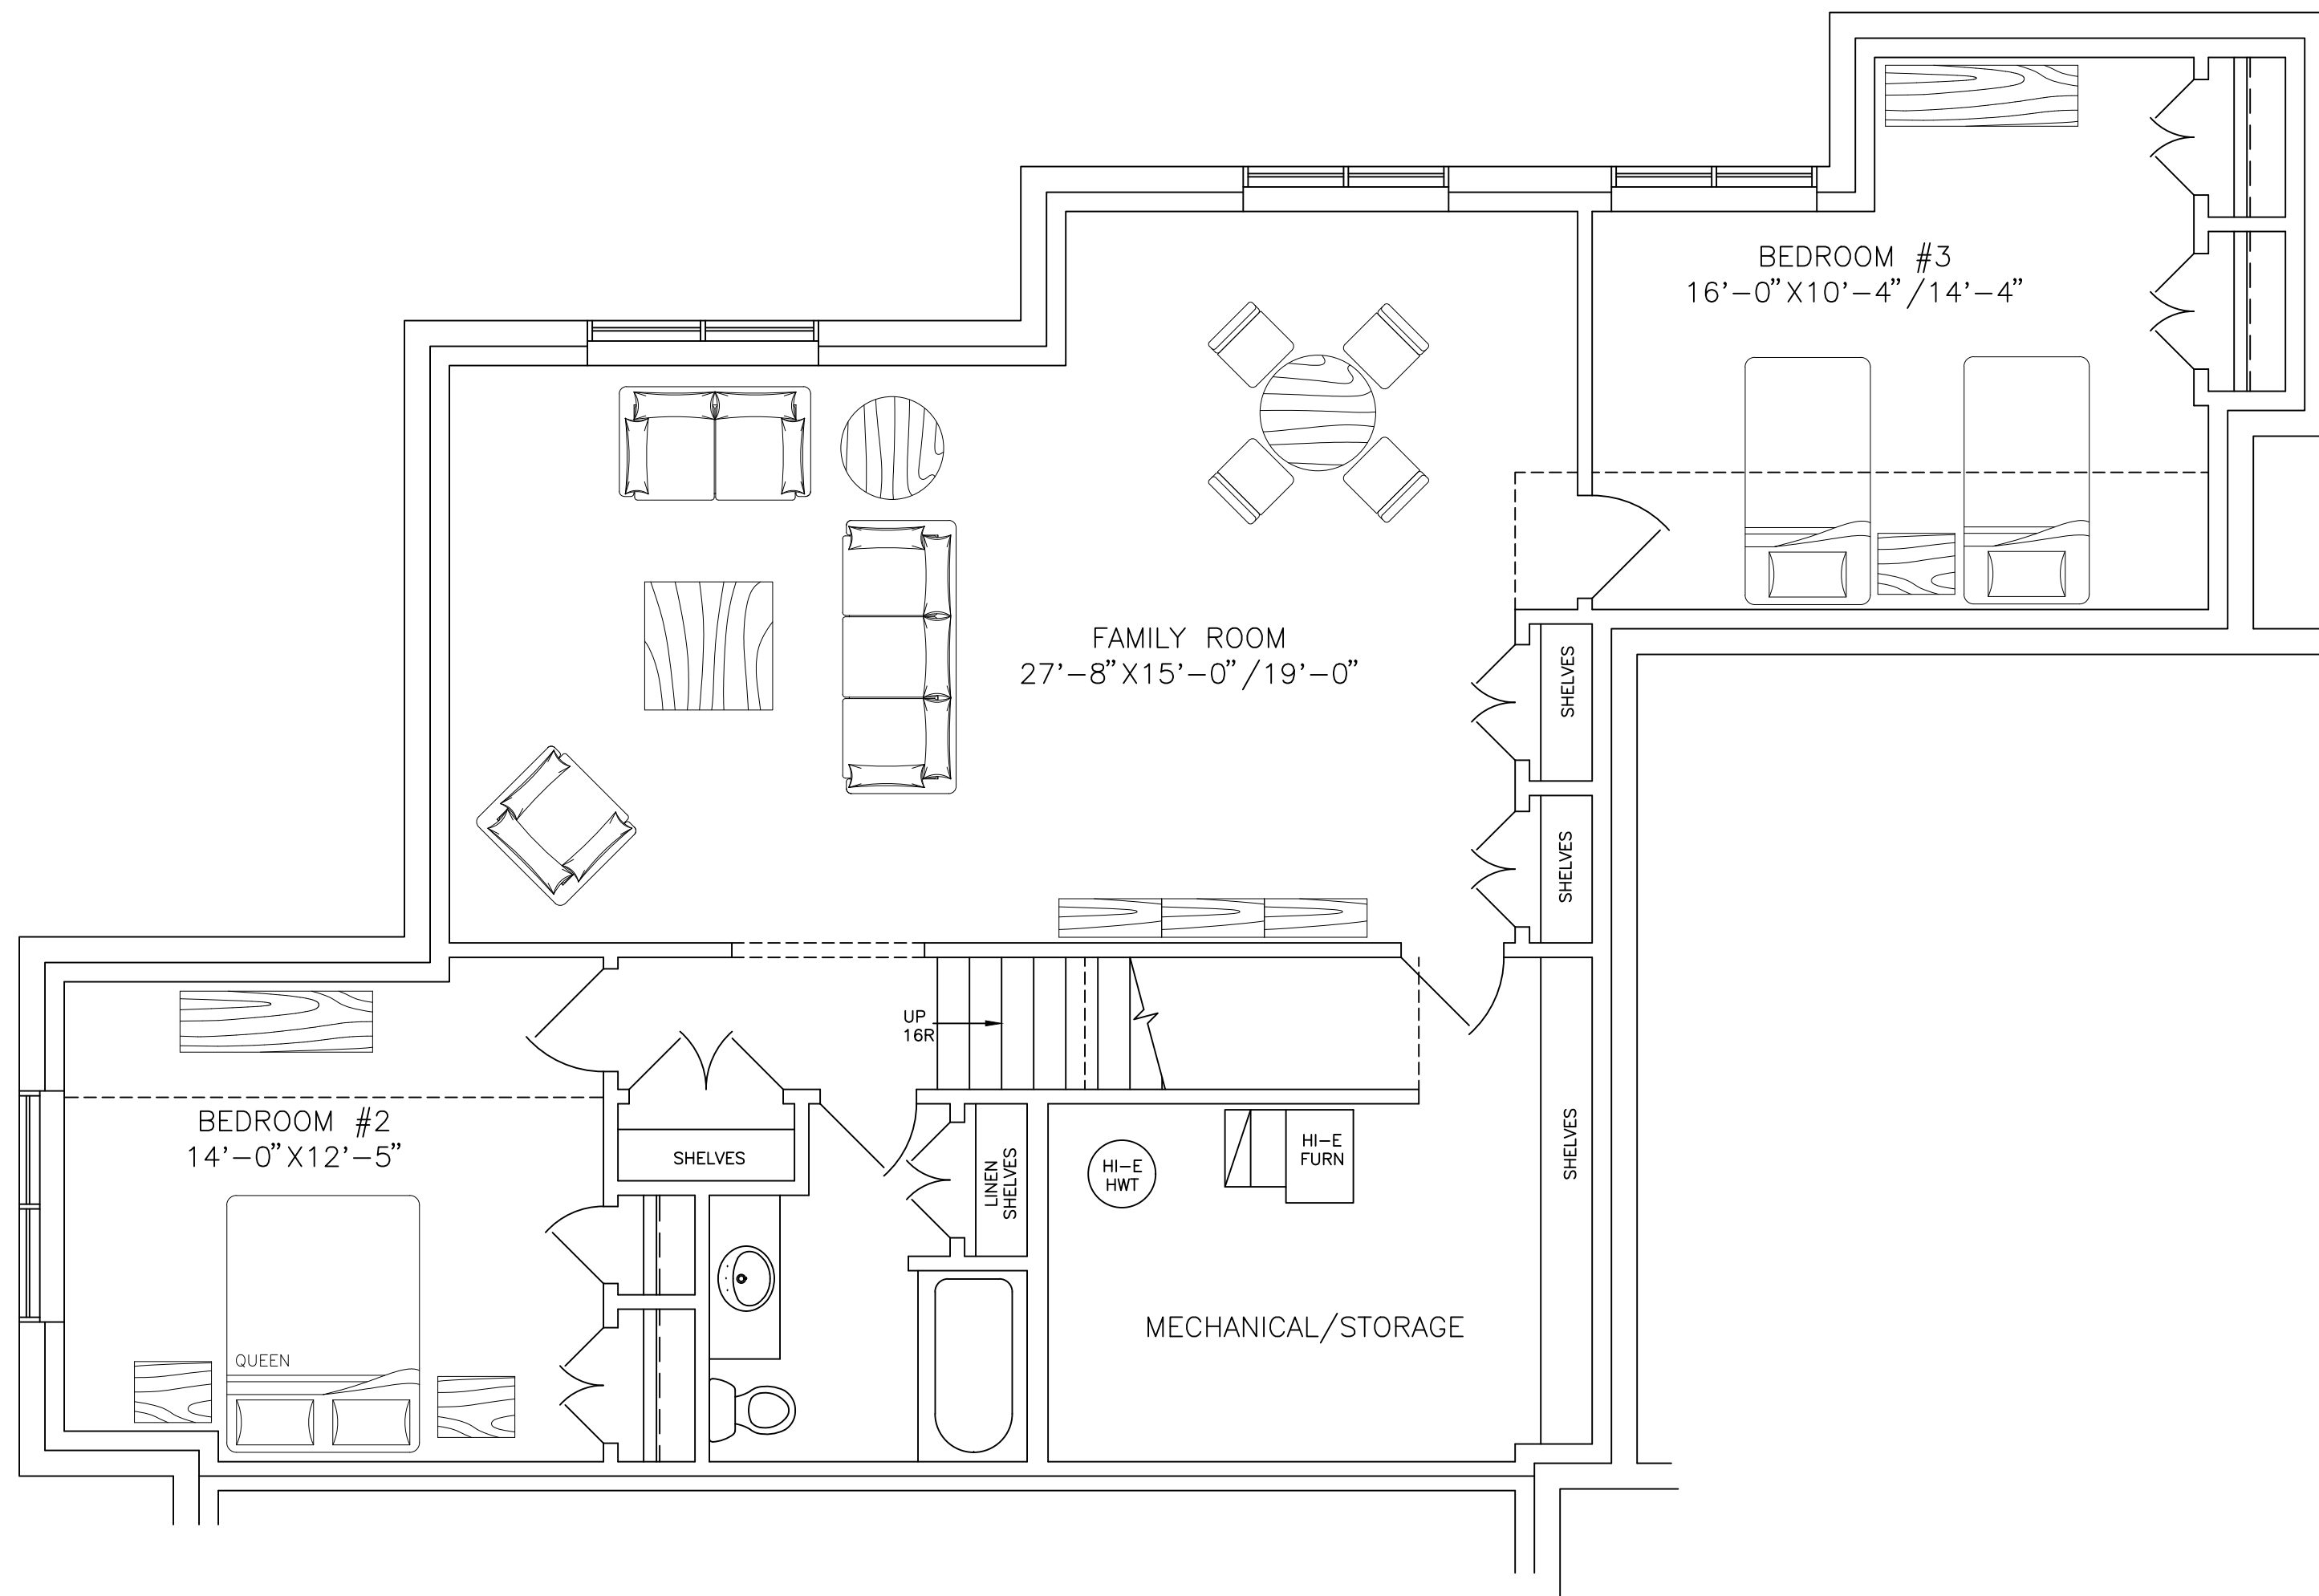

LOWER FLOOR PLAN 'B' 1422 SF

SCALE: 1/8"=1'-0"



#201, 4892-46 St. Lacombe, Alberta T4L 2B4 Ph(403)782-4323 sales@pjbdesign.com

1422 S.F.
 SENIORS
 RESIDENCE FOR
 CHARIS LACOMBE


THIS DRAWING IS COPYRIGHTED BY PJB DESIGN CONSULTANTS AND SHALL NOT BE COPIED/REPRODUCED IN ANY WAY

NOVEMBER 28/17

LOWER
 FLOOR PLAN

DRAWN: PJB
 JOB: 17-0411

THE MATERIALS SPECIFIED AND STANDARD CONSTRUCTION PROCEDURES OR METHODS SHOWN ON THIS DRAWING ARE AS RECOMMENDED BY PJB DESIGN CONSULTANTS. THE ACTUAL MATERIALS/STANDARDS USED ON THE STRUCTURE SHALL BE PER THE CONTRACT BETWEEN THE OWNER AND THE CONTRACTOR. UNDER NO CIRCUMSTANCES SHALL THE MATERIALS/STANDARDS USED BE BELOW THE MINIMUM STANDARDS REQUIRED BY THE ALBERTA BUILDING CODE, LATEST EDITION AND REVISION. DO NOT SCALE DRAWINGS, USE NOTED MEASUREMENTS ONLY. ANY ERRORS / OMISSIONS OR DISCREPANCIES ARE TO BE REPORTED TO DESIGNER/BUILDER PRIOR TO CONSTRUCTION AND/OR FABRICATION. PROFESSIONAL LIABILITY OF PJB DESIGN CONSULTANTS IS LIMITED TO THE REVISIONS OF THESE DRAWINGS IF REQUIRED.

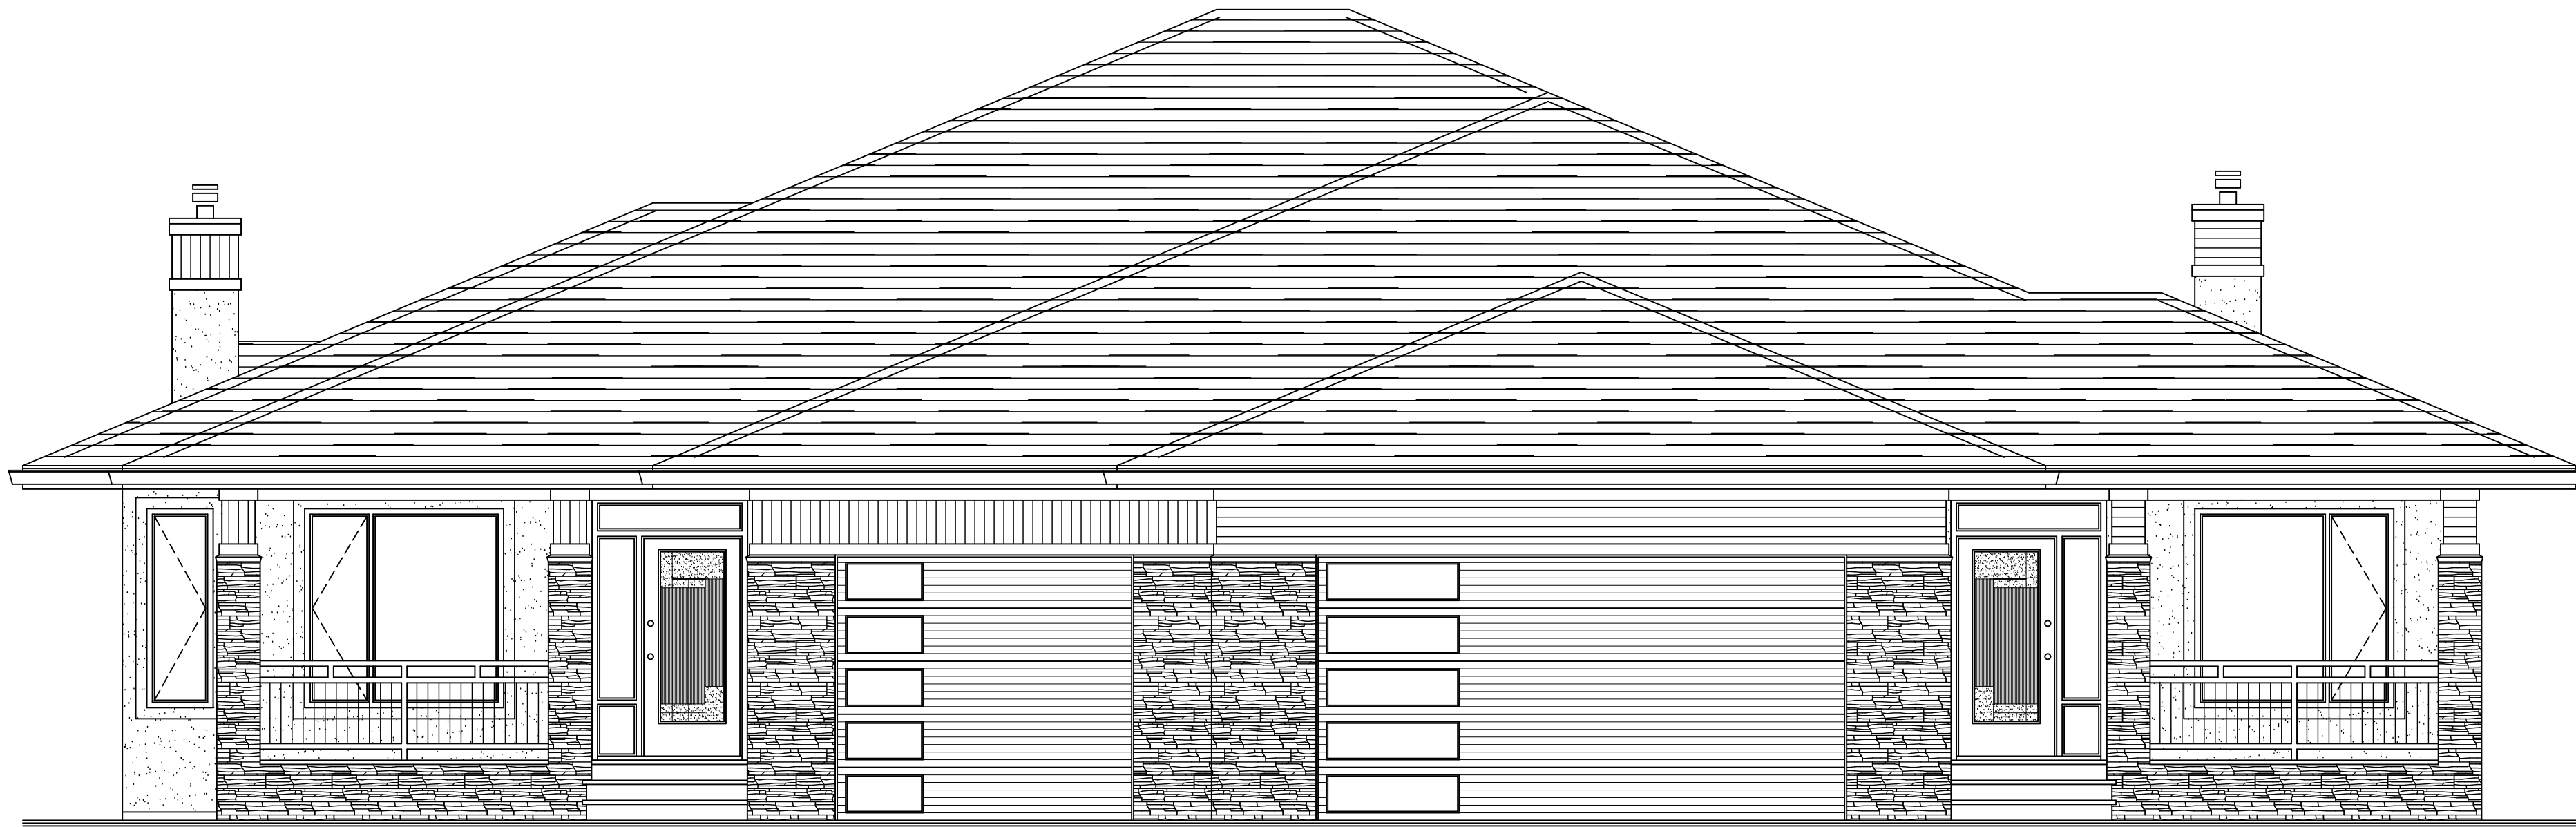

FRONT ELEVATION

SCALE: 1/8" = 1'-0"



REAR ELEVATION

SCALE: 1/8" = 1'-0"

DECK STAIRS NOT SHOWN

DECK STAIRS NOT SHOWN




#201, 4892-46 St. Lacombe, Alberta T4L 2B4 Ph(403)782-4323 sales@pjbdesign.com

1294 S.F./1422 S.F.
 SENIORS
 RESIDENCE FOR
 CHARIS LACOMBE

SEPTEMBER 6/18

ELEVATIONS

DRAWN: PJB
 JOB: 17-0411

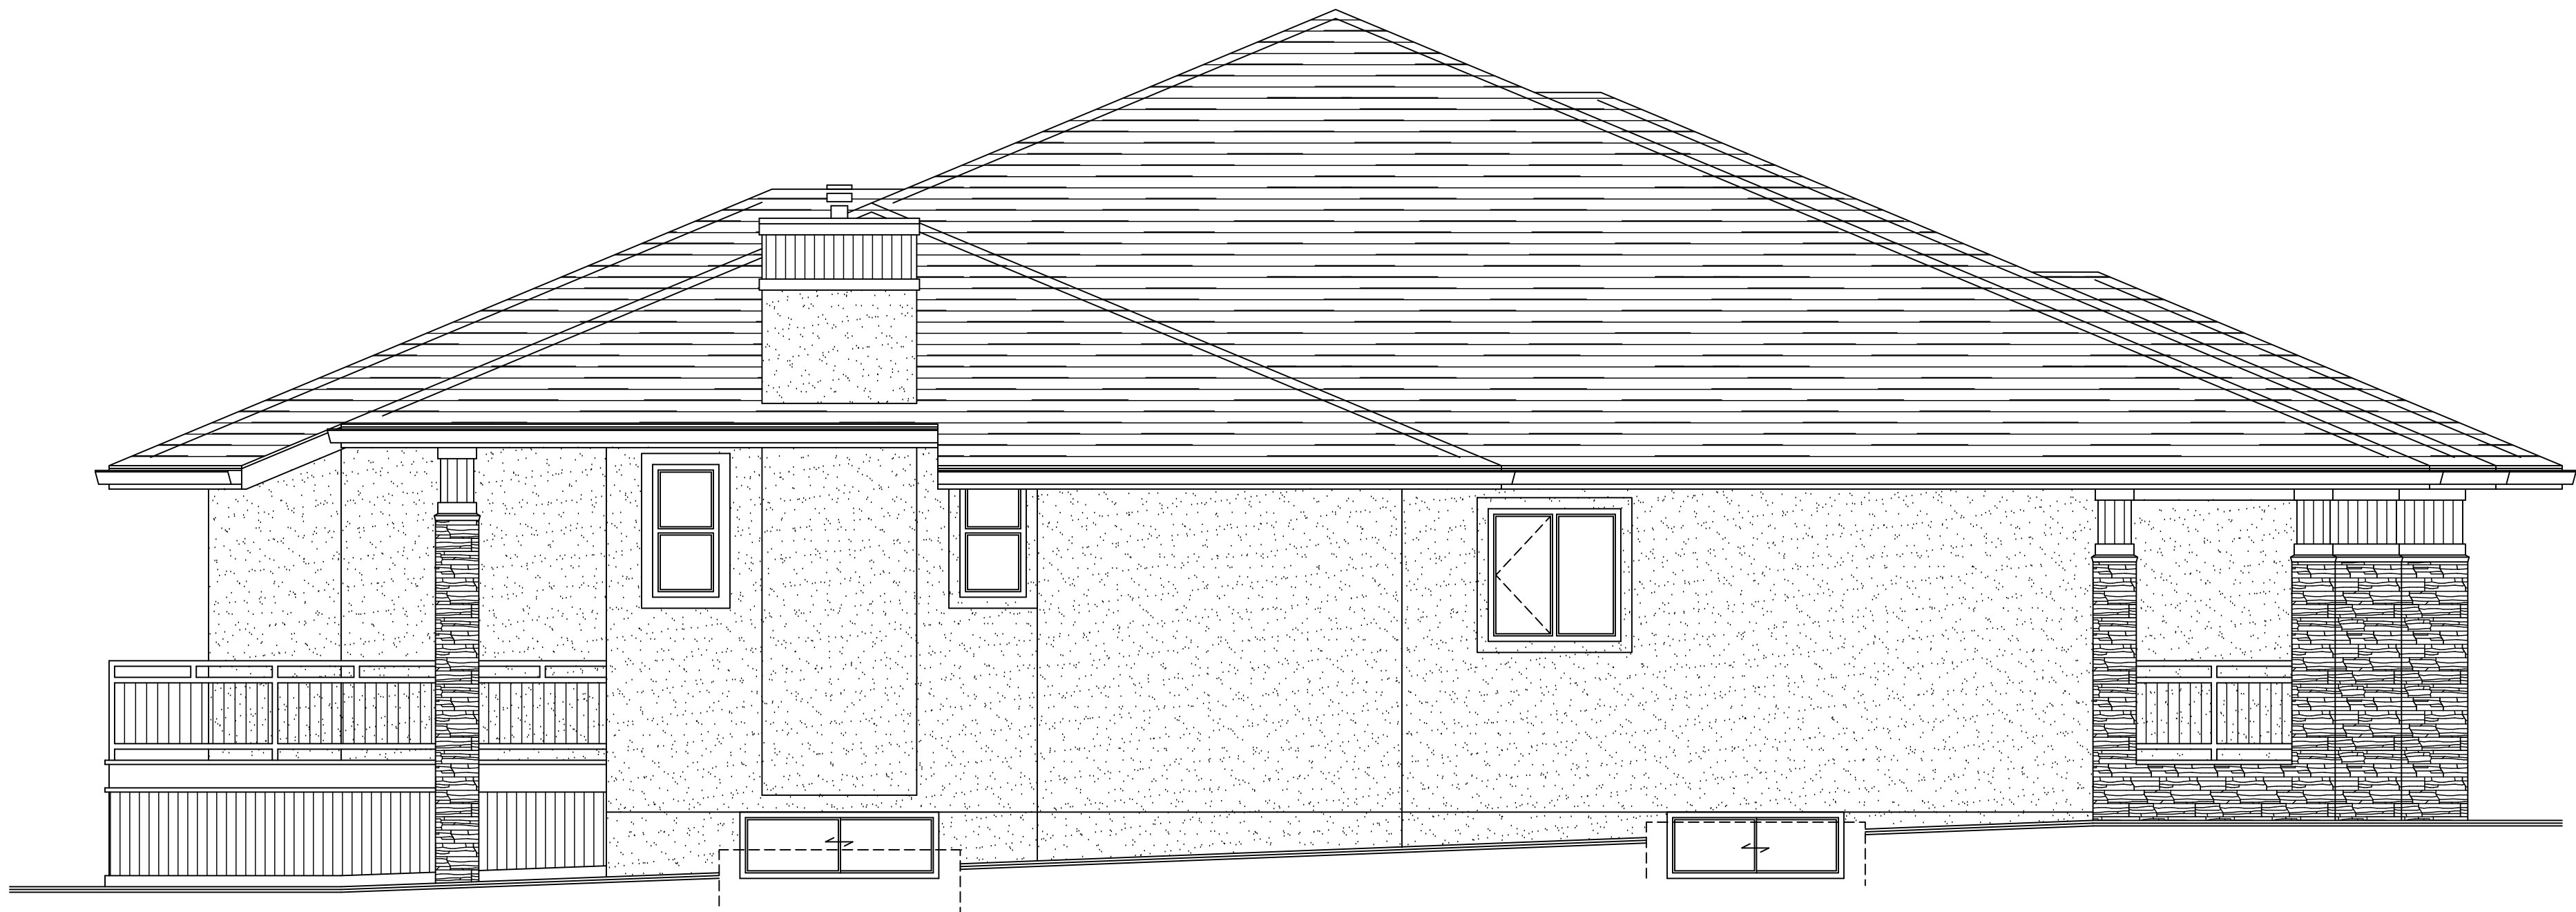


LEFT-SIDE ELEVATION

SCALE: 1/8" = 1'-0"



RIGHT-SIDE ELEVATION

SCALE: 1/8" = 1'-0"

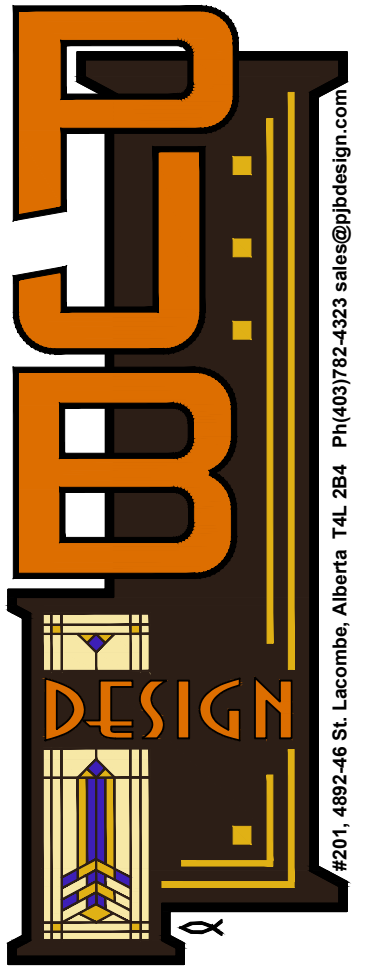

#201, 4892-46 St. Lacombe, Alberta T4L 2B4 Ph(403)782-4323 sales@pjbdesign.com

1294 S.F./1422 S.F.
SENIORS
RESIDENCE FOR
CHARIS LACOMBE

SEPTEMBER 6/18
ELEVATIONS
DRAWN: PJB
JOB: 17-0411