


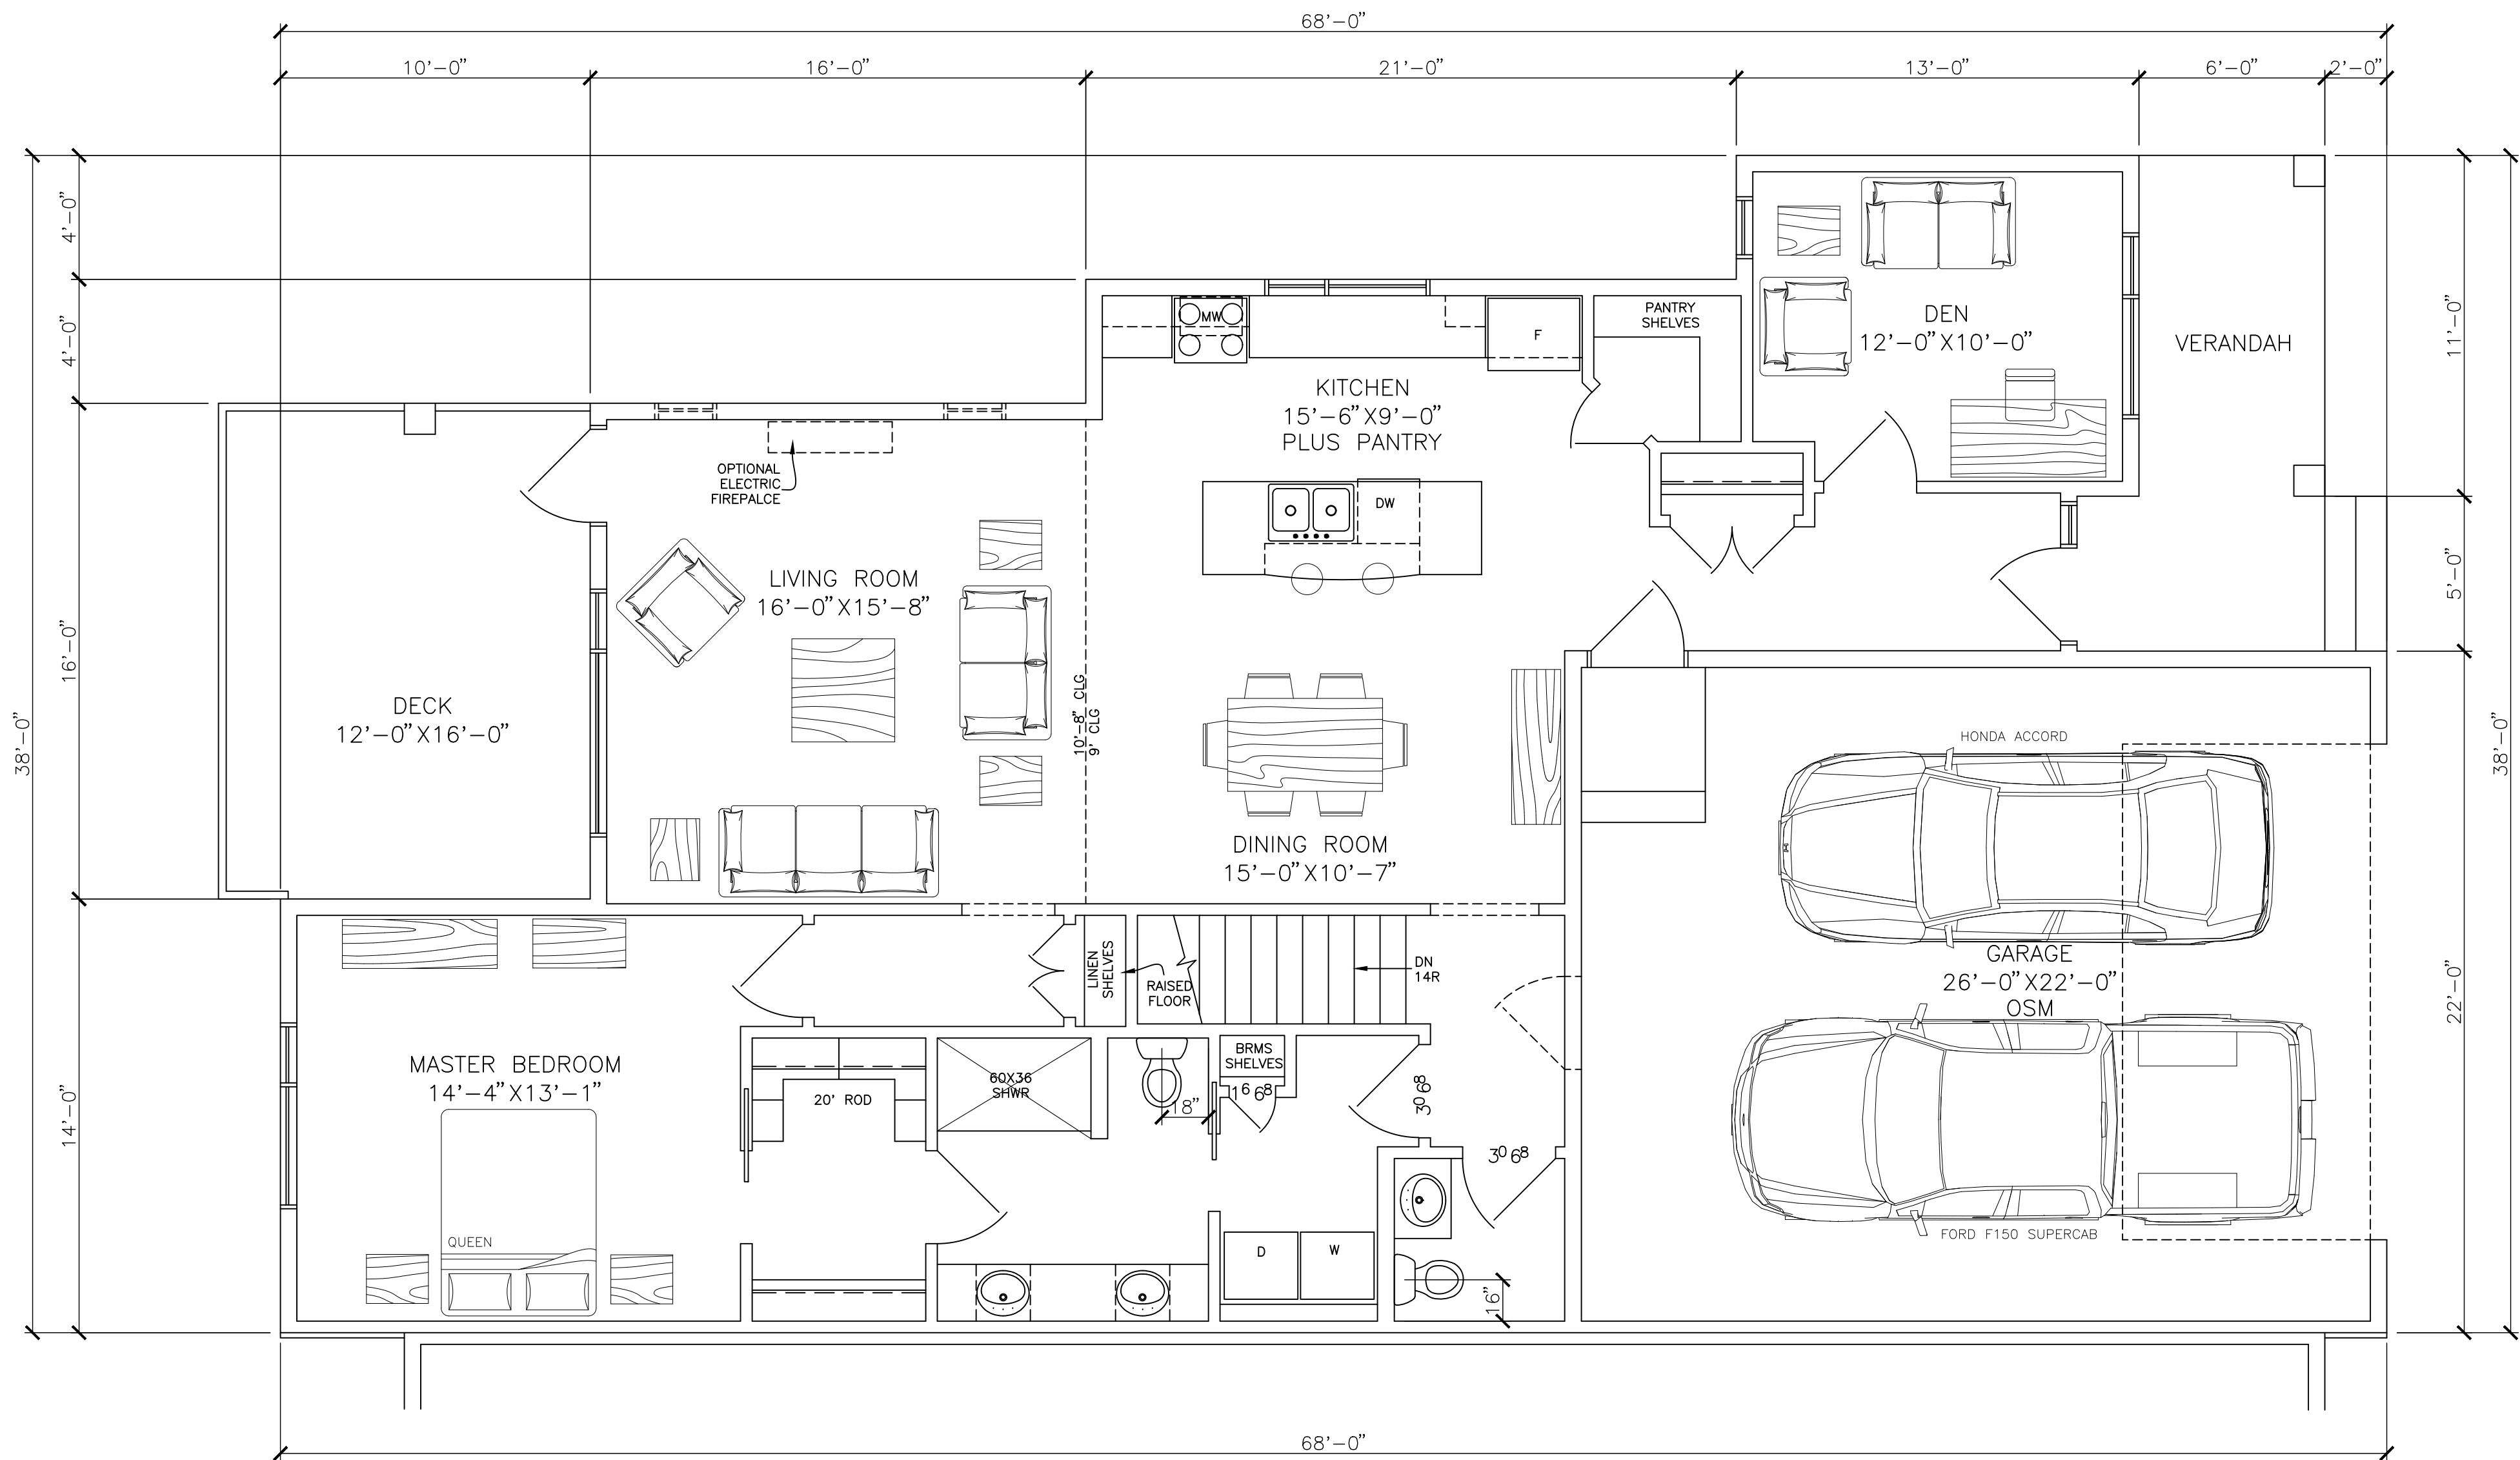

MAIN FLOOR PLAN 'B' 1422 SF
SCALE: 1/8"=1'-0"



#201, 4892-46 St. Lacombe, Alberta T4L 2B4 Ph(403)782-4323 sales@pjbdesign.com


1422 S.F.
SENIORS
RESIDENCE FOR
CHARIS LACOMBE

THIS DRAWING IS COPYRIGHTED BY PJB DESIGN CONSULTANTS AND SHALL NOT BE COPIED/REPRODUCED IN ANY WAY

NOVEMBER 28/17

MAIN
FLOOR PLAN

DRAWN: PJB
JOB: 17-0411

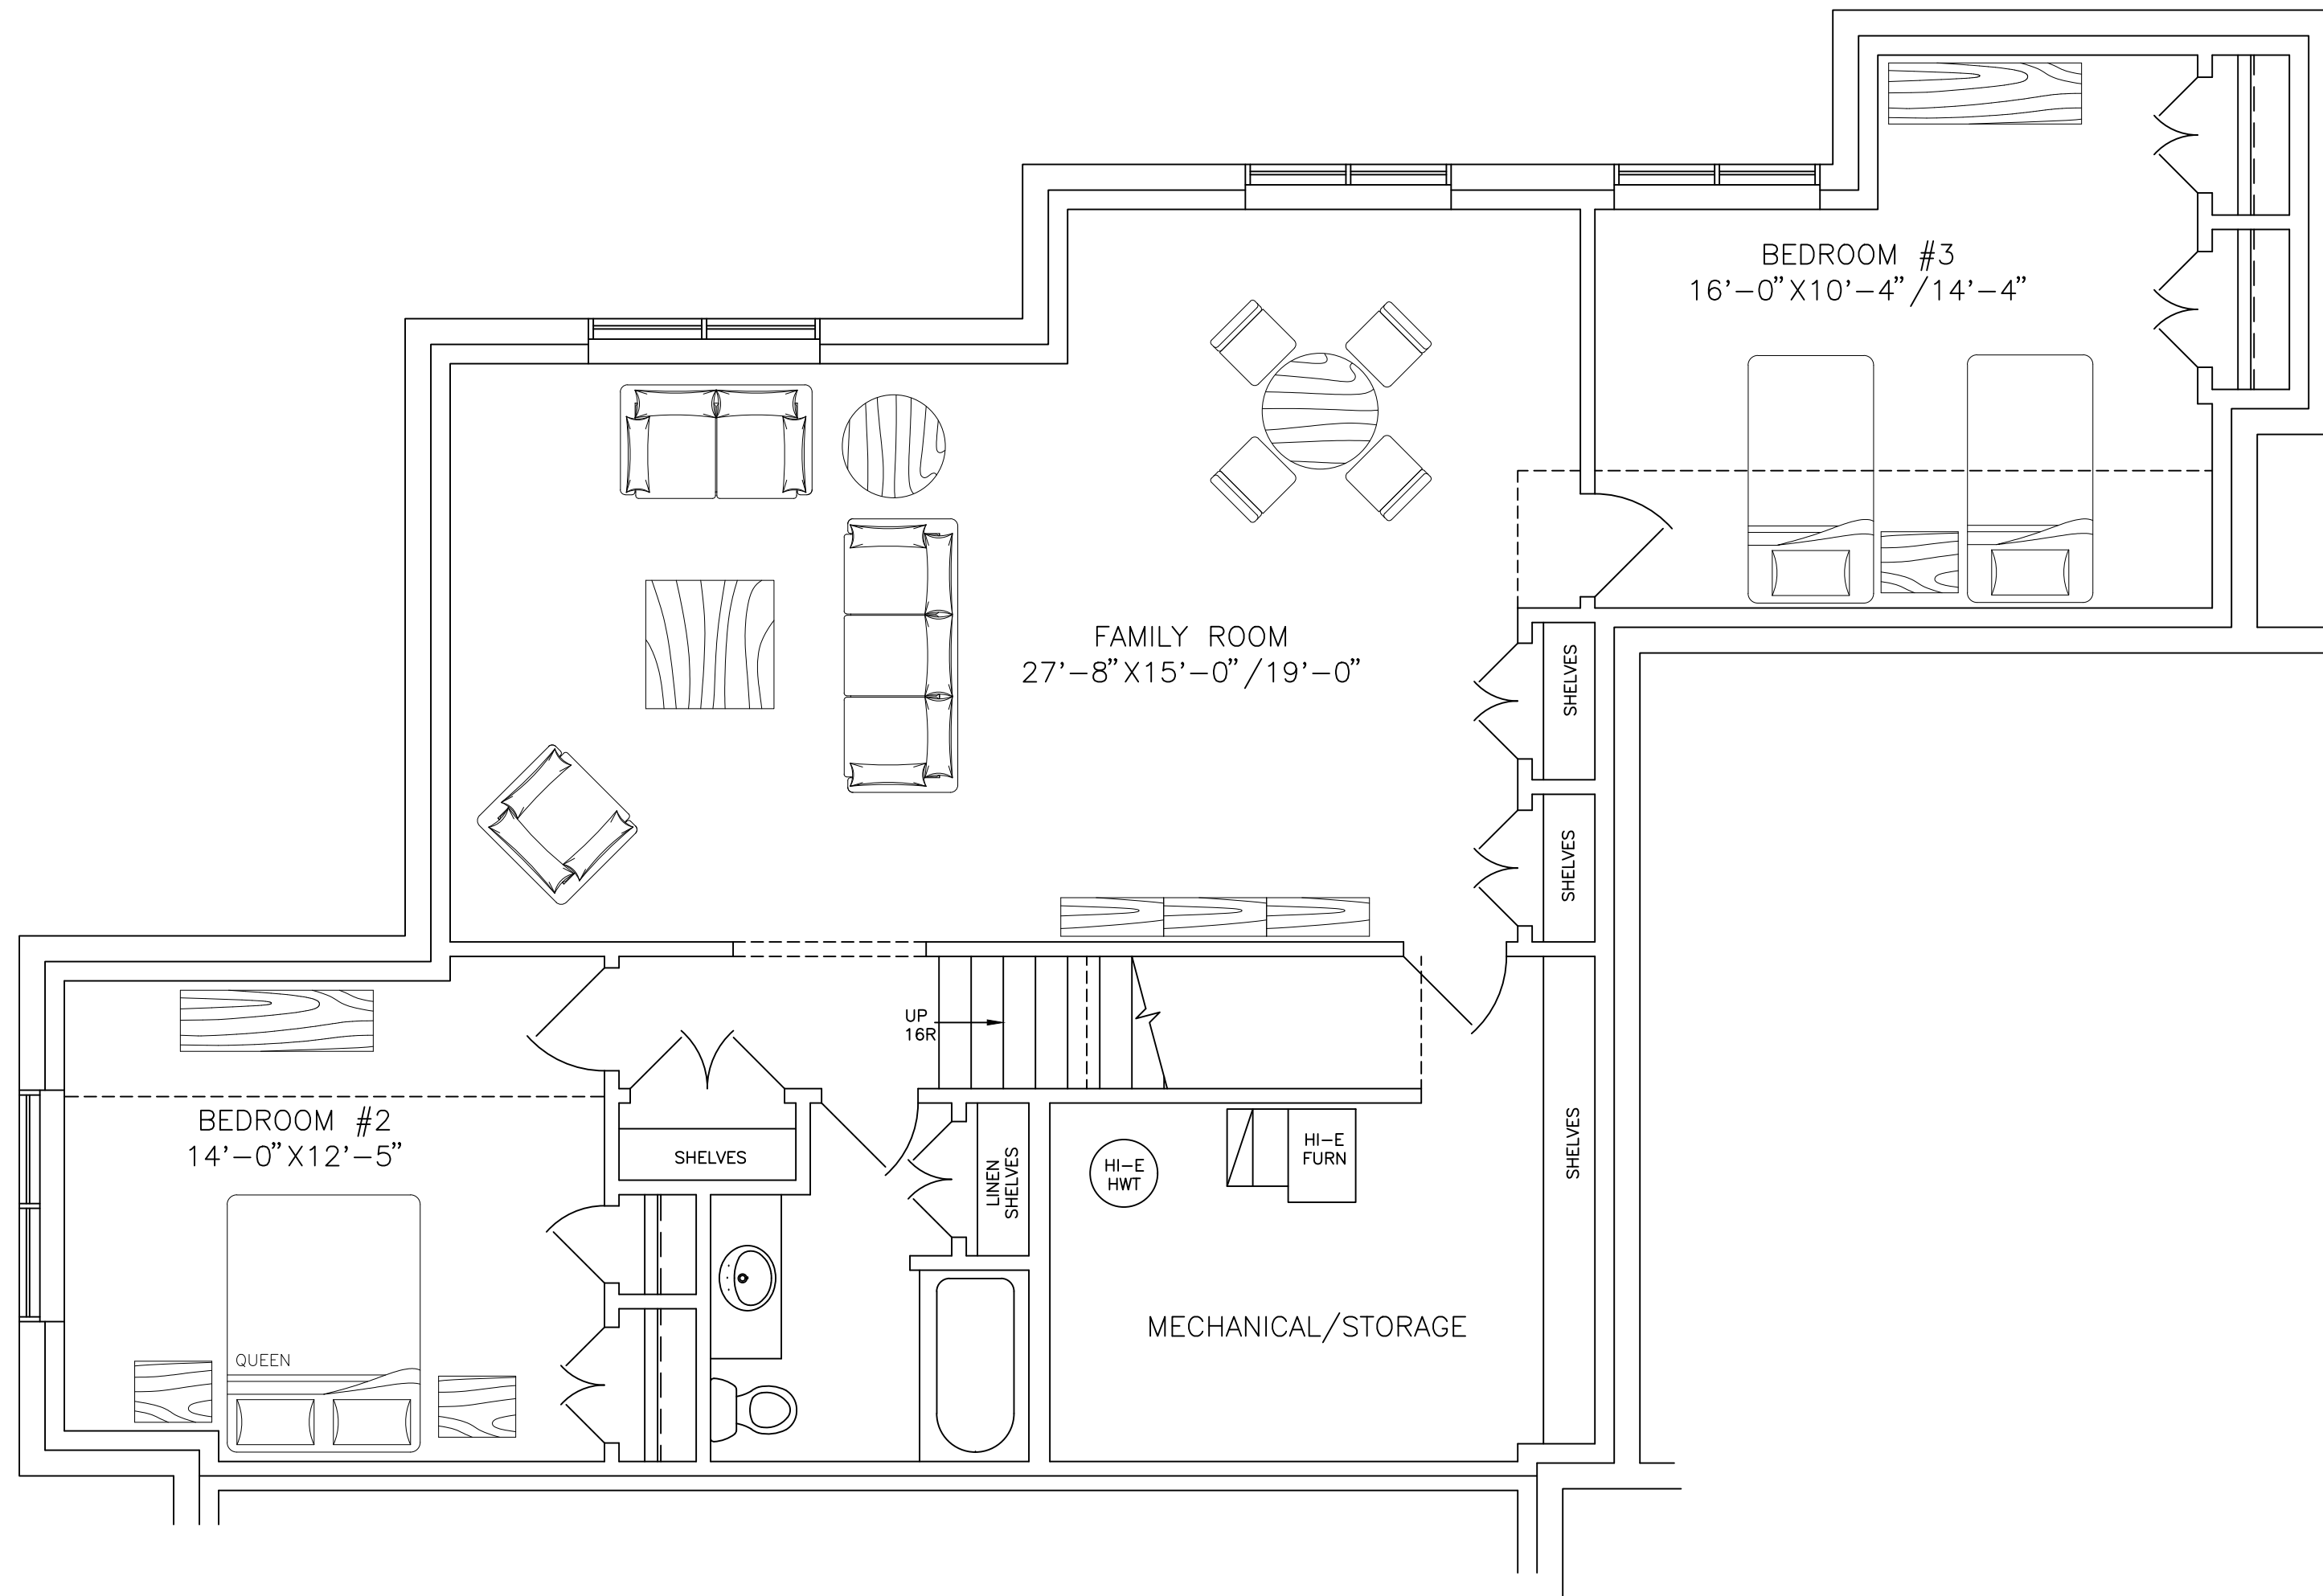

LOWER FLOOR PLAN 'B' 1422 SF
SCALE: 1/8"=1'-0"



1422 S.F.
SENIORS
RESIDENCE FOR
CHARIS LACOMBE

NOVEMBER 28/17
LOWER
FLOOR PLAN
DRAWN: PJB
JOB: 17-0411