

UNIT A
1381 sf
CHATEAU

UNIT A-1
1391 sf
CHATEAU

UNIT B
1177 sf
REGENCY

UNIT B-1
1141 sf
REGENCY

UNIT C
1105 sf
HAVEN



UNIT D
1136 sf
CHALET

UNIT E
909 sf
ABODE

UNIT F
1127 sf
COTTAGE

UNIT G
1234 sf
ESTATE



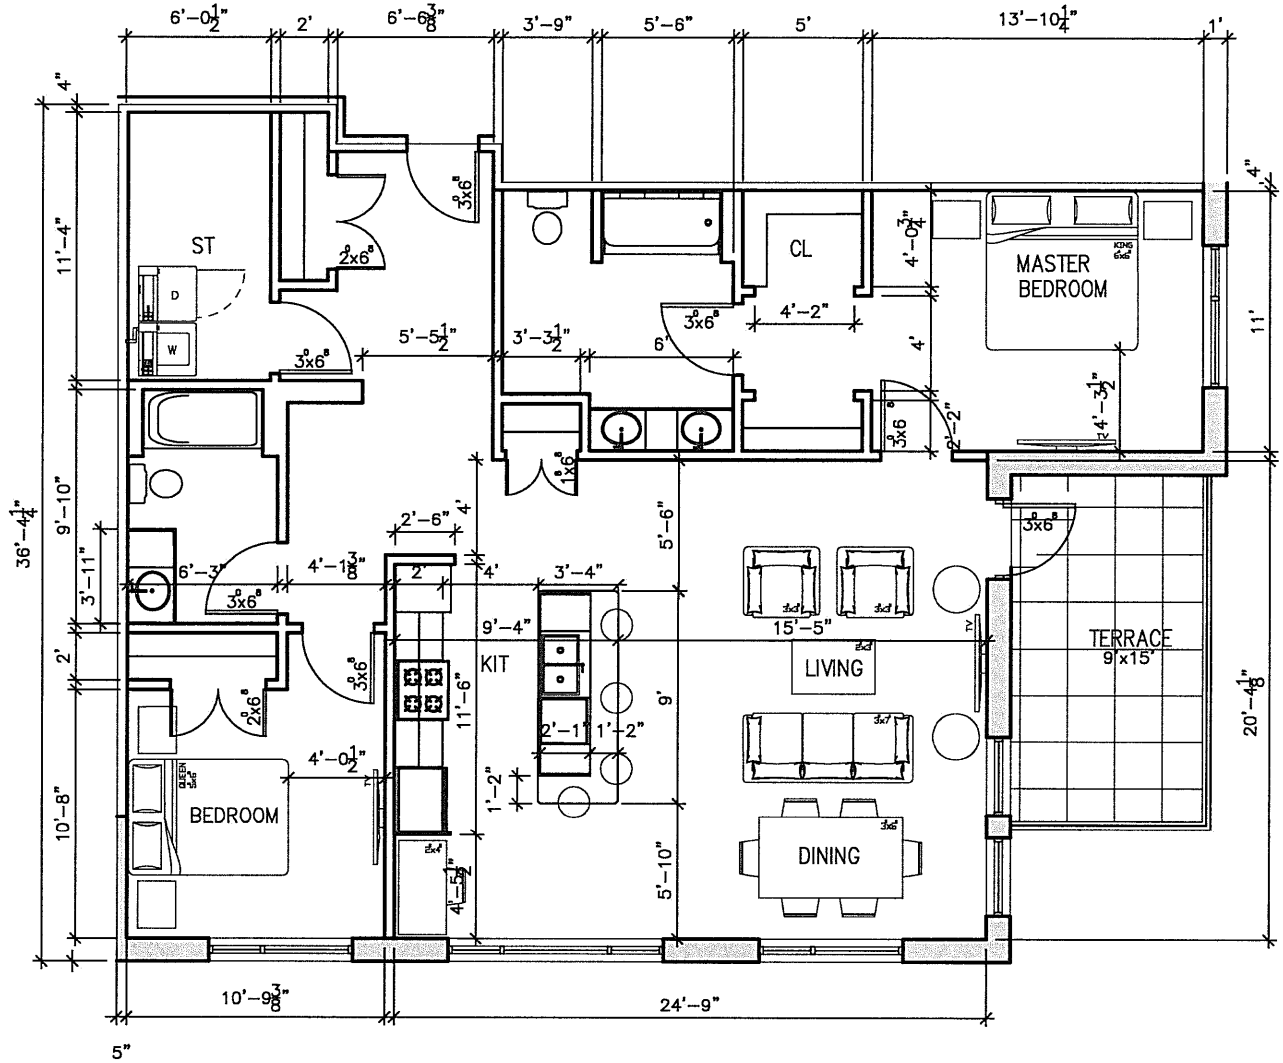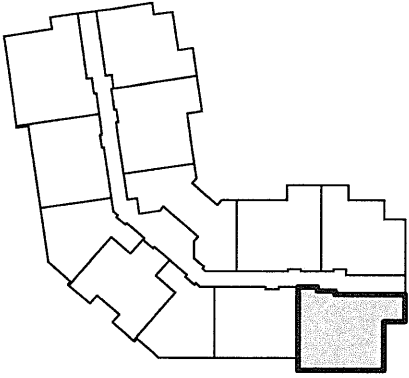

UNIT A1 - CHATEAU 1
2-BEDROOM
1386sf


Scale: 1/8"=1'-0"

DATE: 7/24/19



Charis Village Lacombe AL
 Charis Village Housing Society



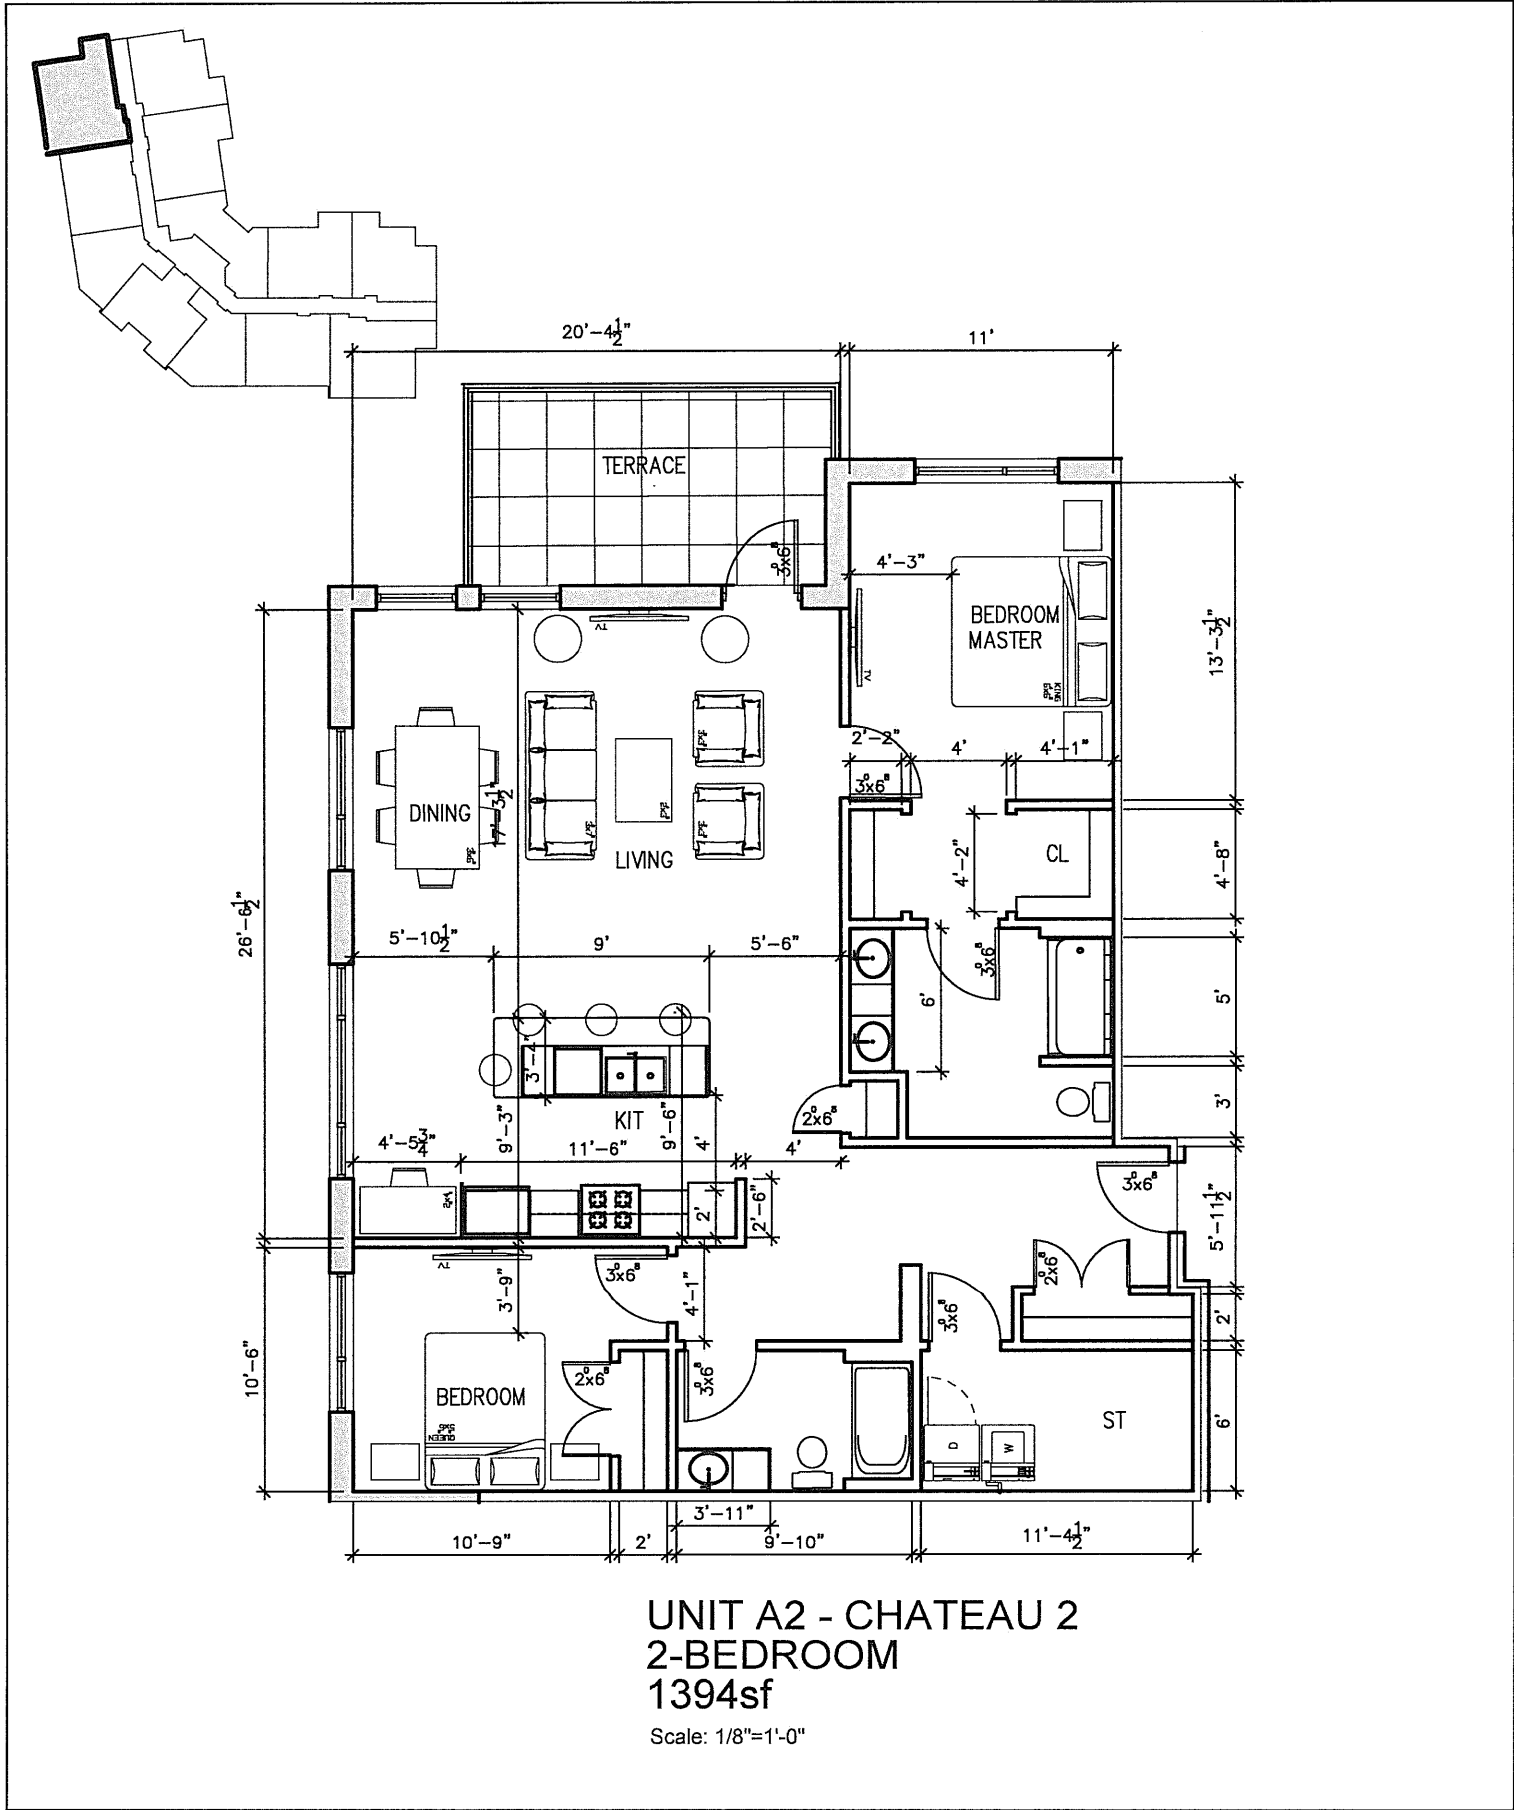

DATE: 7/24/19





Charis Village

Charis Village Housing Society

Lacombe AL



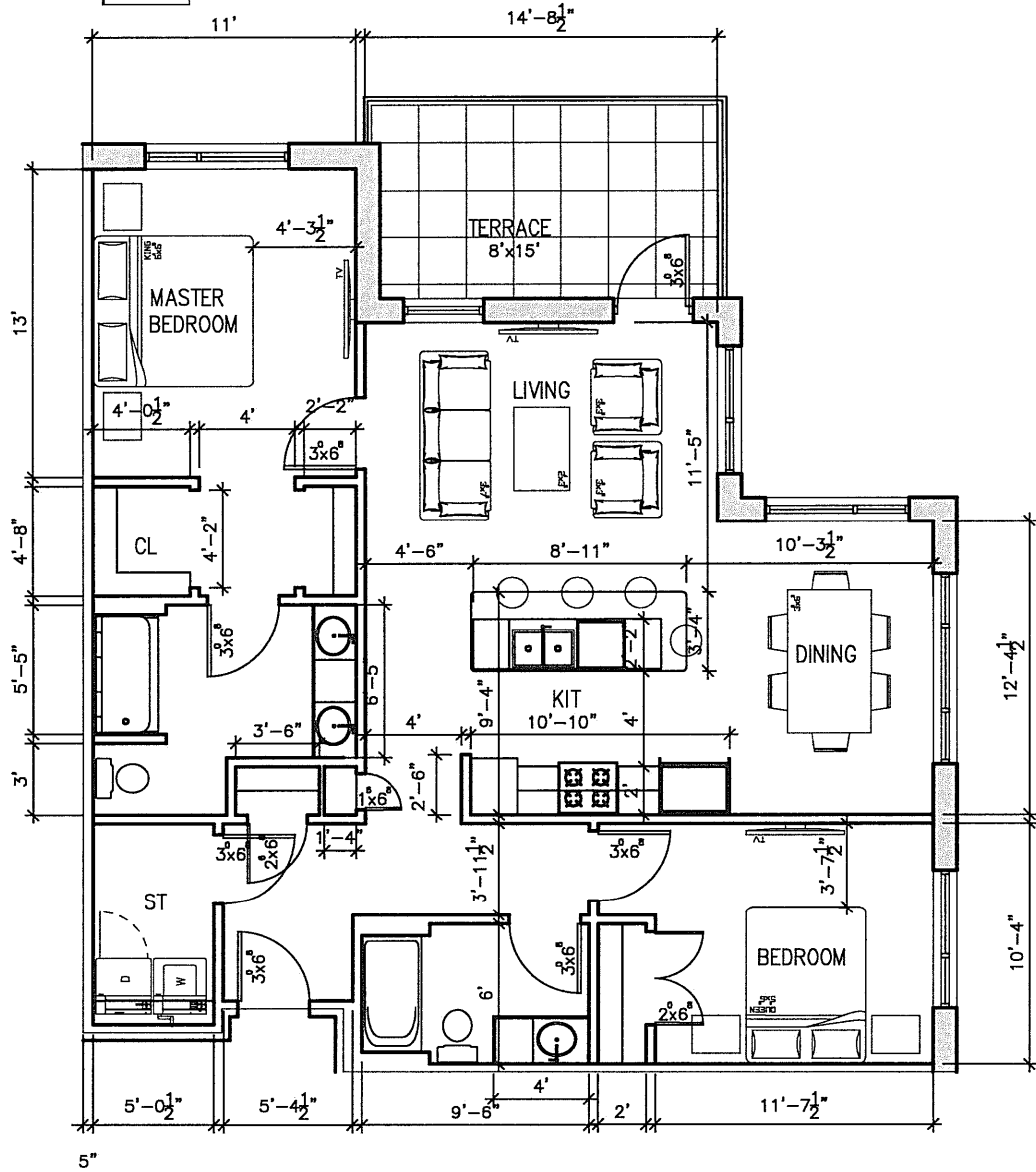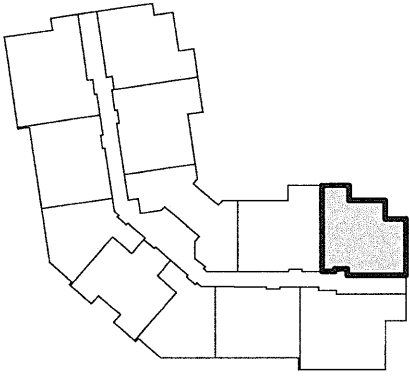

UNIT B - REGENCY 1
2-BEDROOM
1180sf



Scale: 1/8"=1'-0"

DATE: 7/24/19



Charis Village Lacombe AL
 Charis Village Housing Society



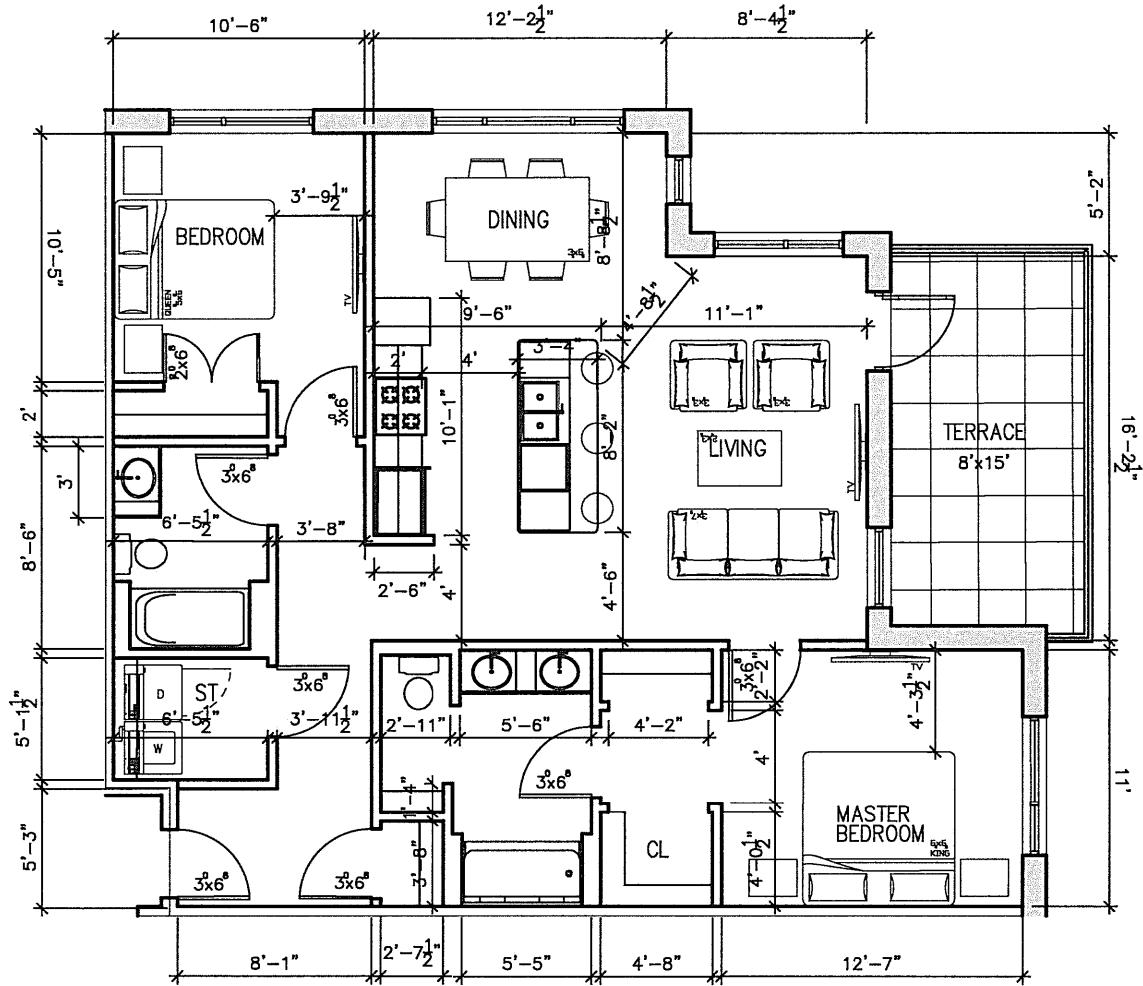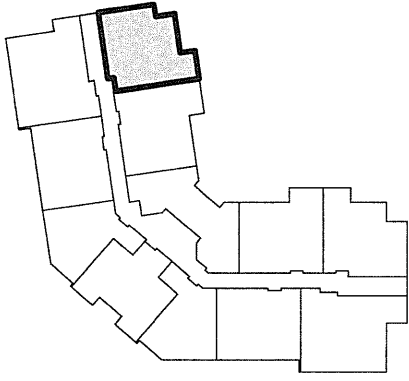

UNIT B2 - REGENCY 2
2-BEDROOM
1145sf


Scale: 1/8"=1'-0"

DATE: 7/24/19



Charis Village Lacombe AL
 Charis Village Housing Society



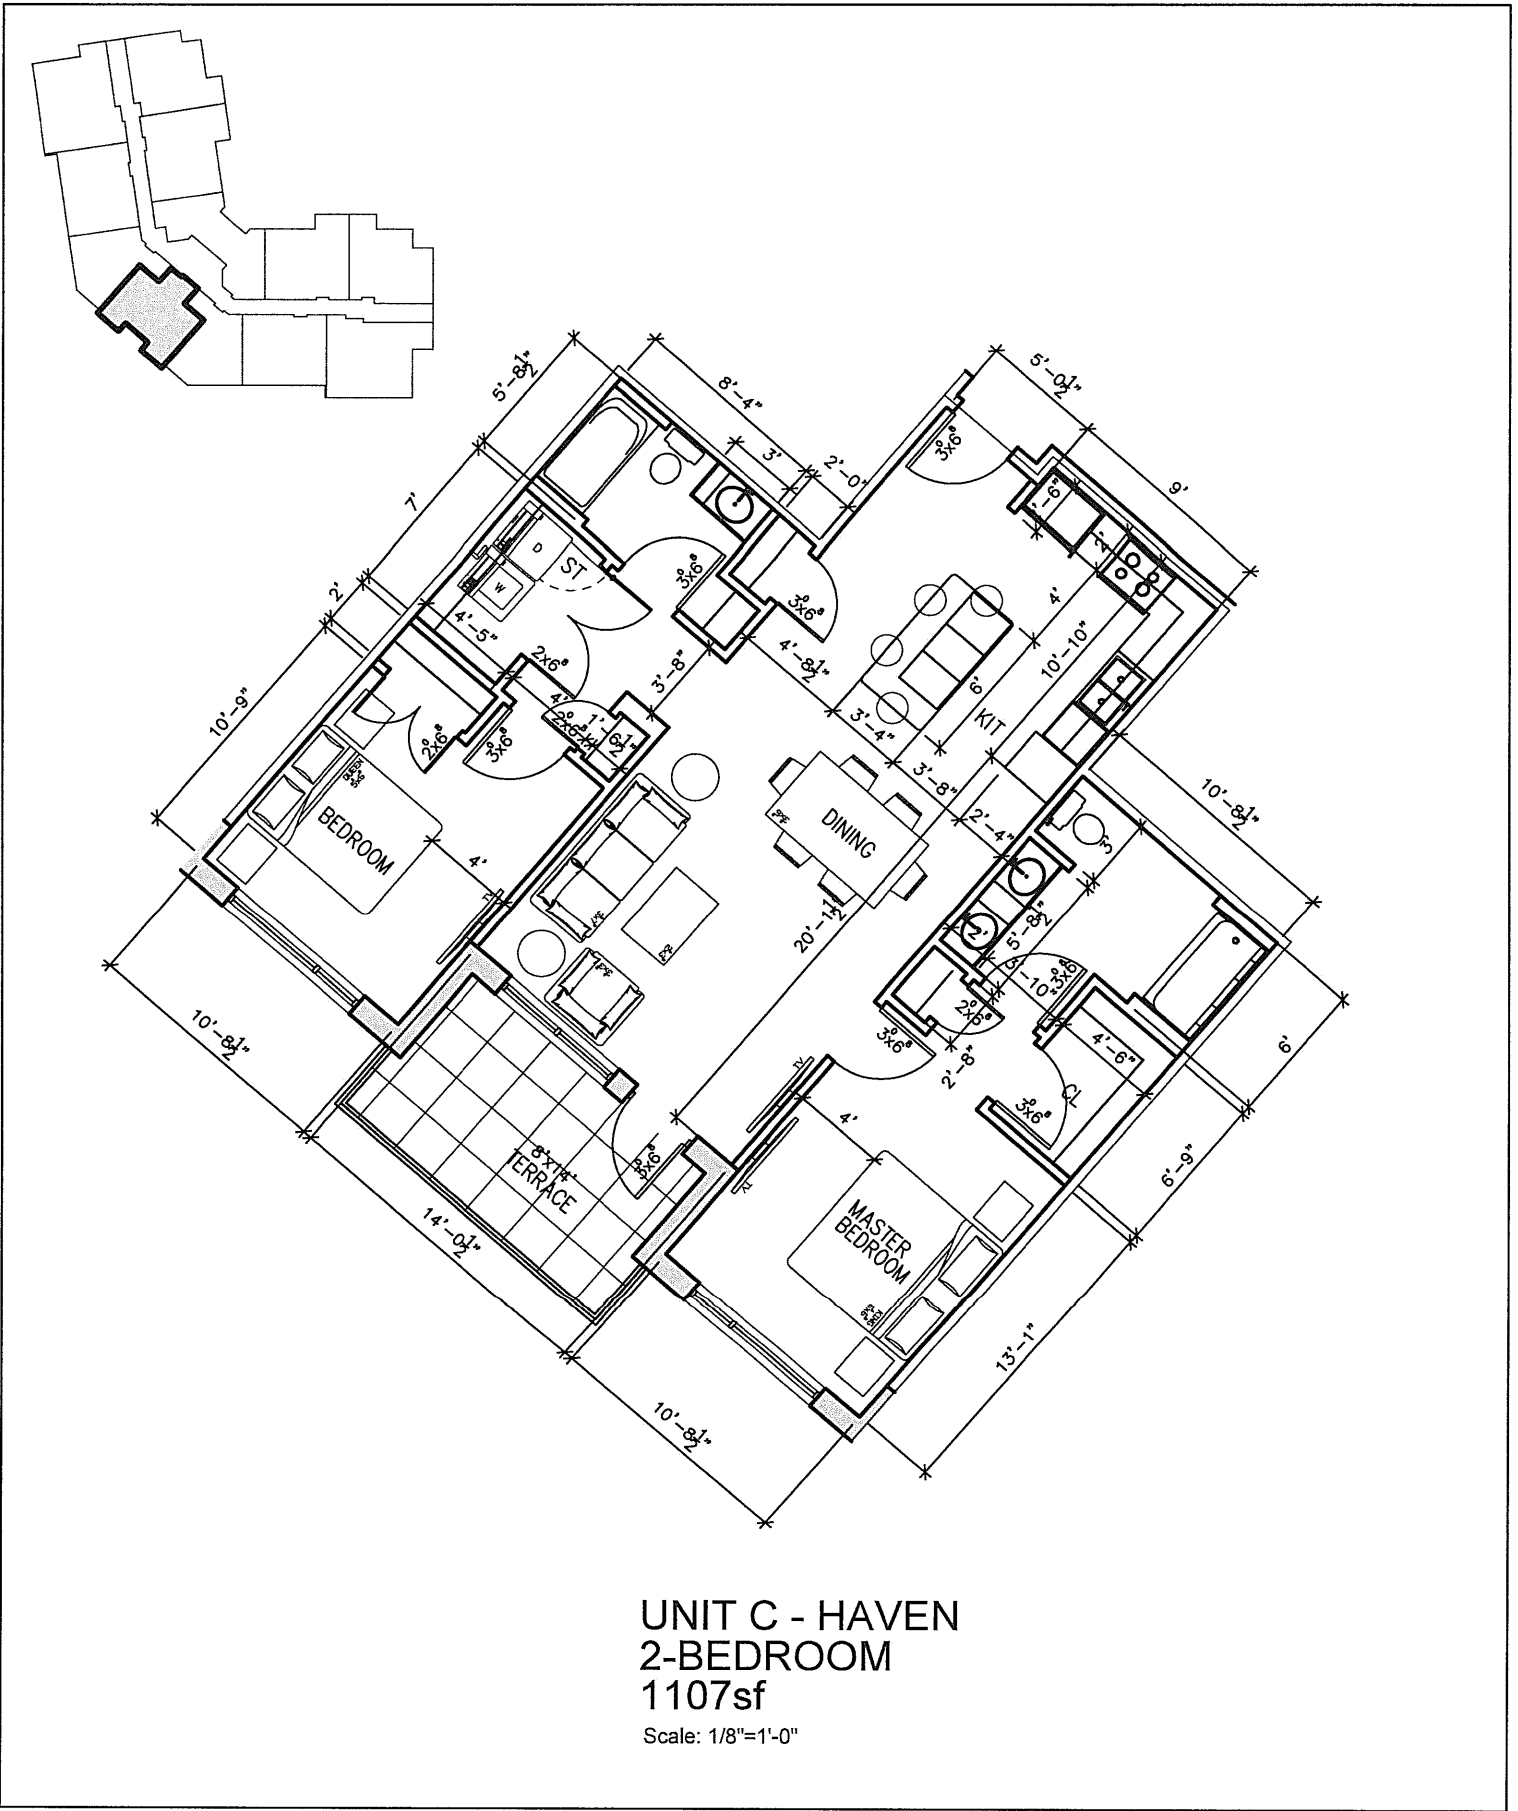

DATE: 7/24/19





Charis Village

Charis Village Housing Society

Lacombe AL



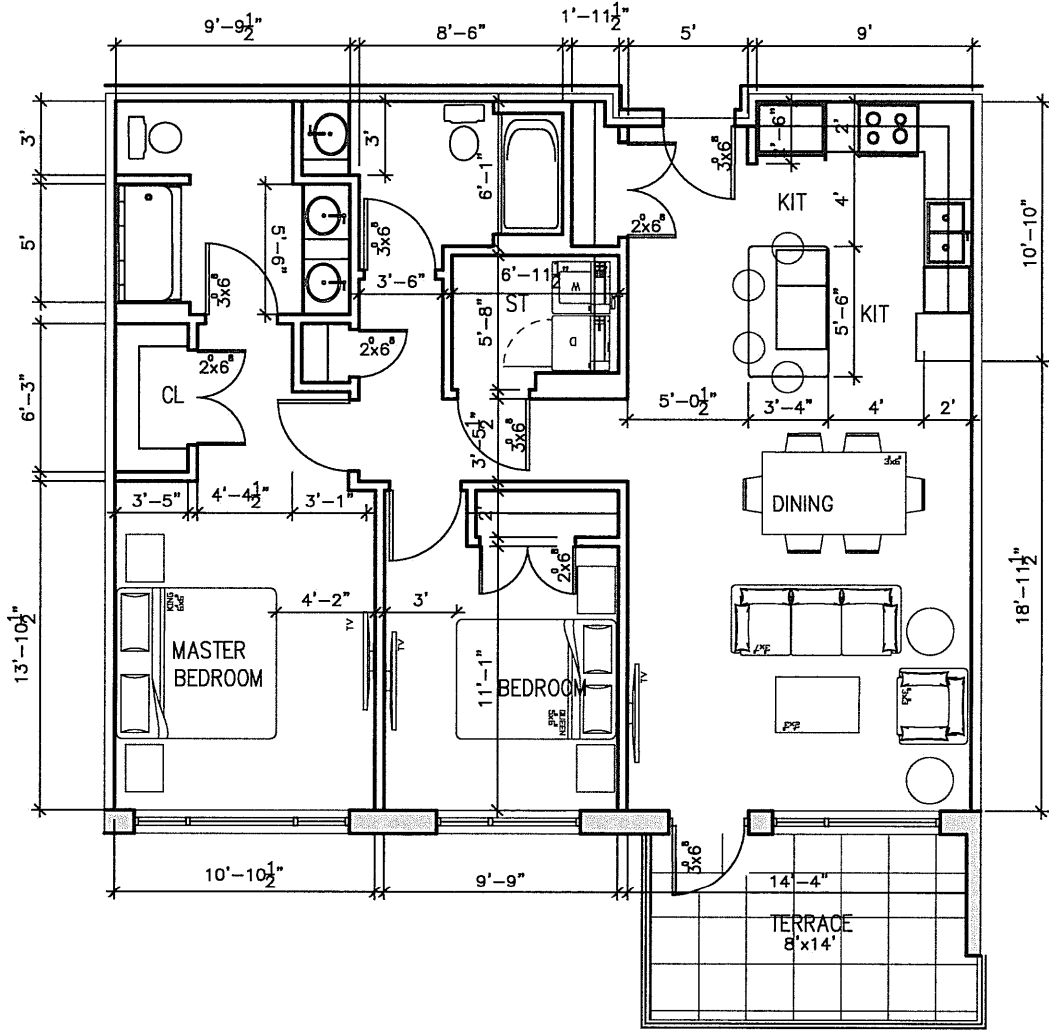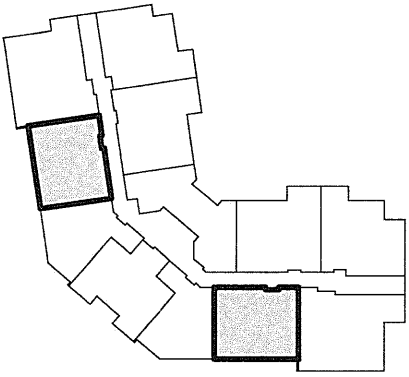

UNIT D - CHALET
2-BEDROOM
1136sf


Scale: 1/8"=1'-0"

DATE: 7/24/19



Charis Village Lacombe AL
 Charis Village Housing Society



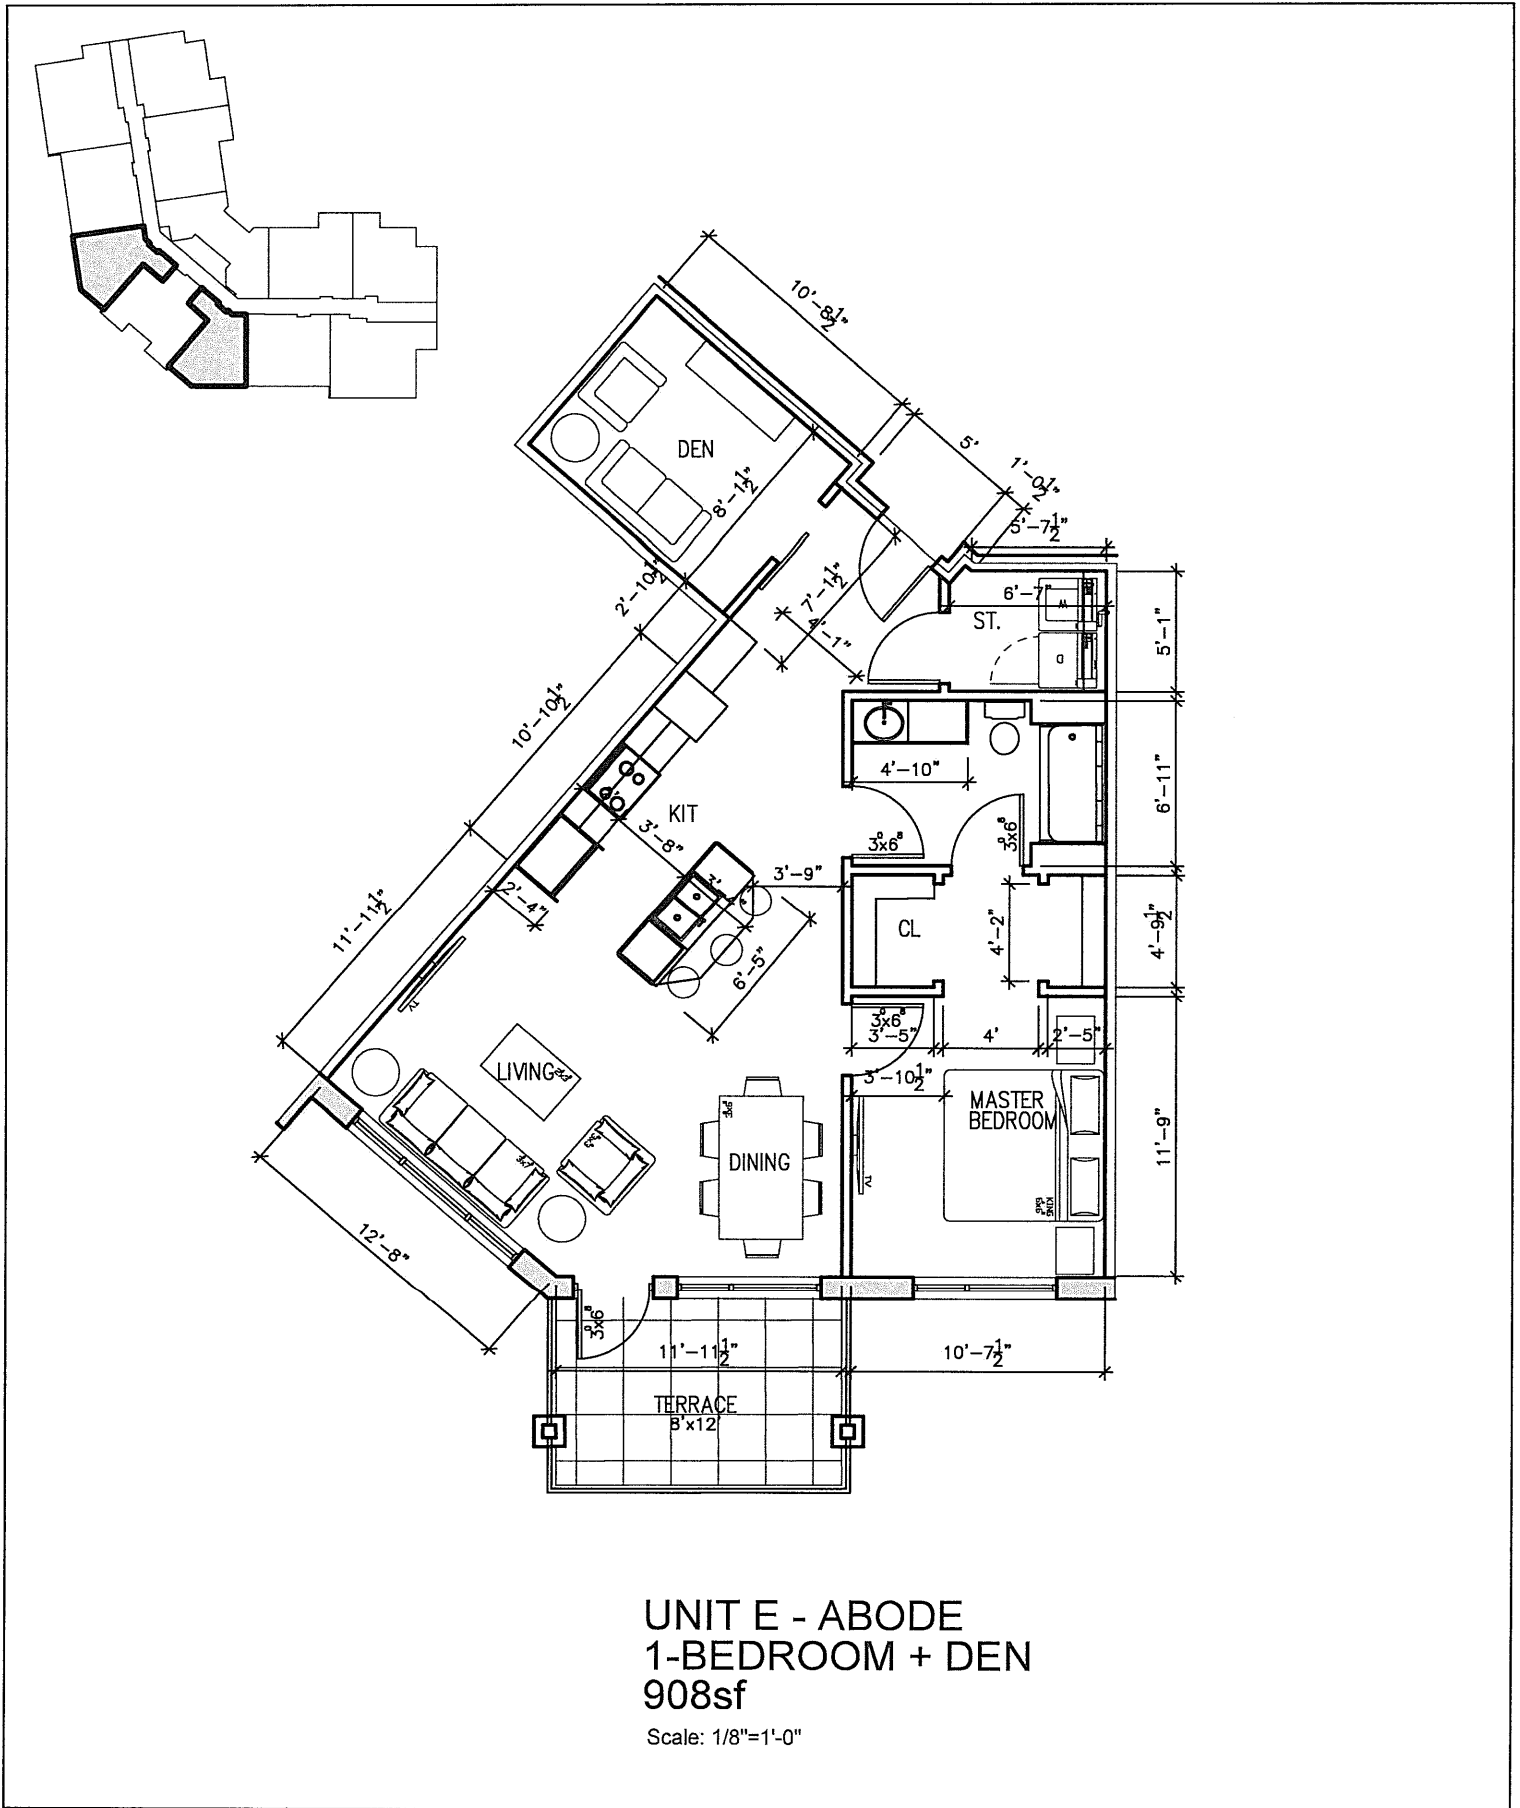


DATE: 7/24/19



Charis Village Lacombe AL
 Charis Village Housing Society




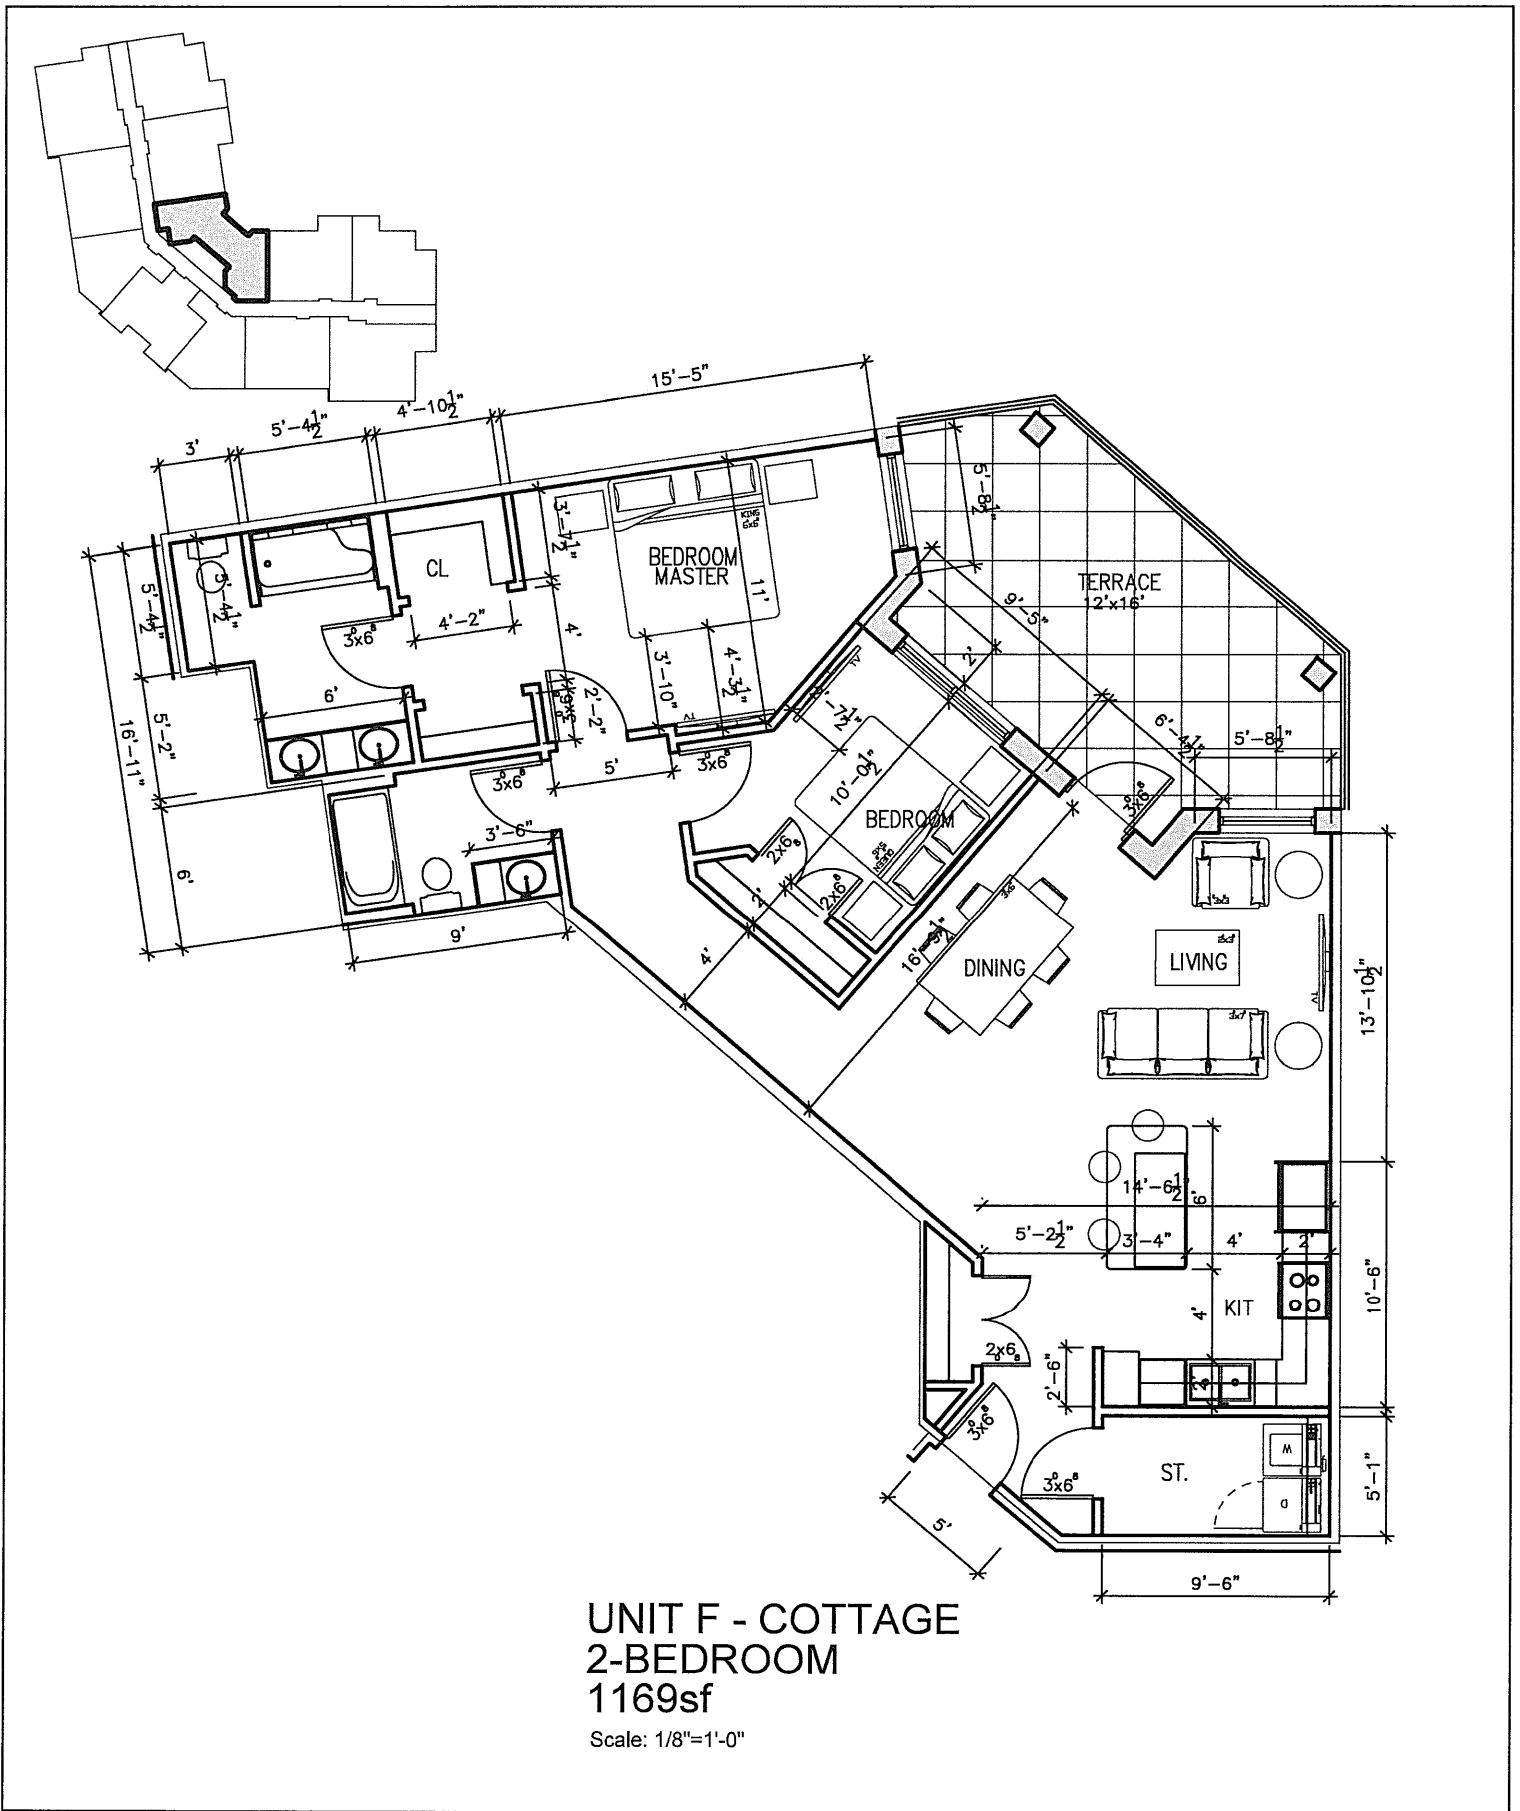


DATE: 7/24/19



Charis Village Lacombe AL
 Charis Village Housing Society



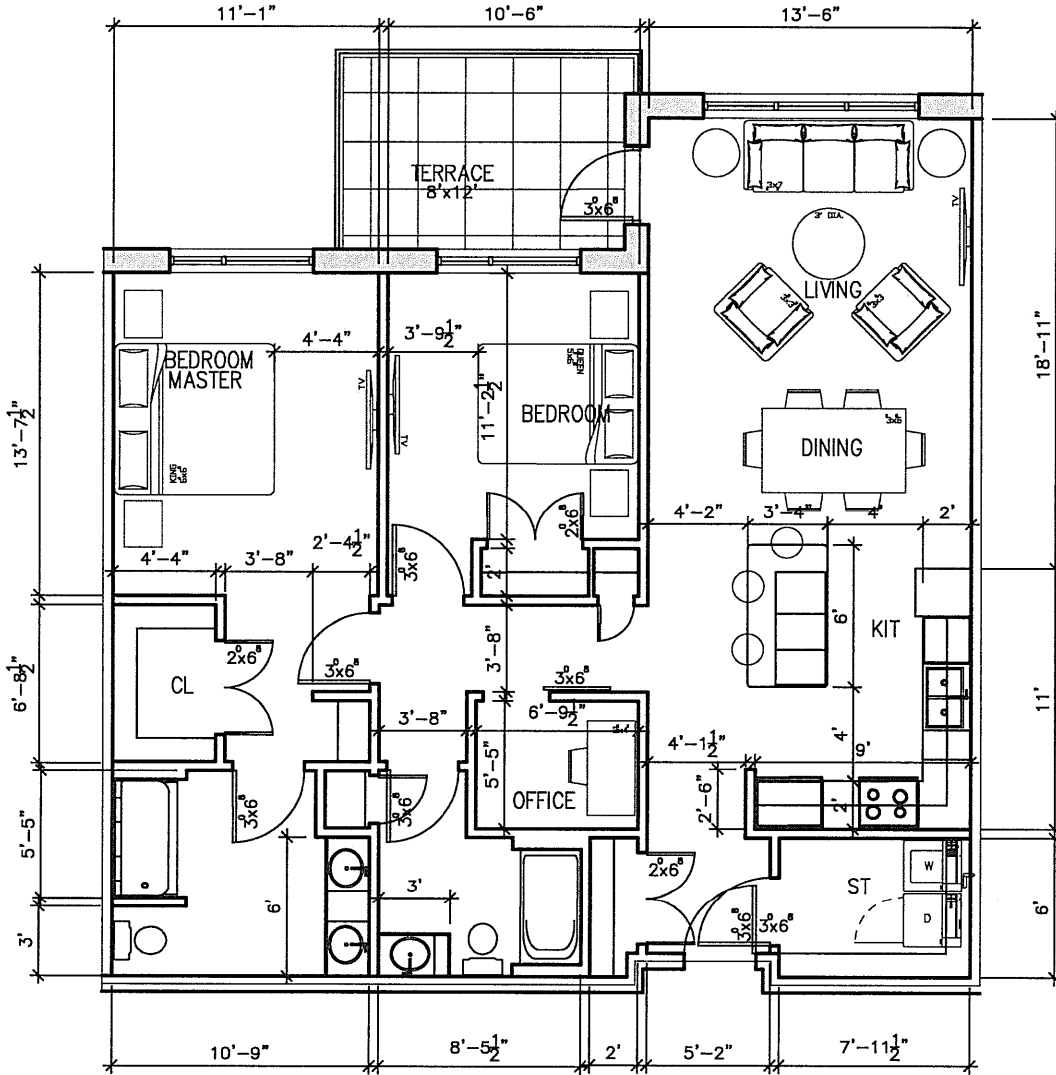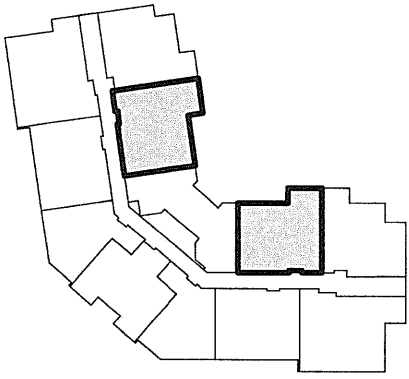

UNIT G - ESTATE
2-BEDROOM + OFFICE
1234sf

Scale: 1/8"=1'-0"

DATE: 7/24/19



Charis Village Lacombe AL
 Charis Village Housing Society

